



FuelcoTM
complete fuel storage solutions



SPEC SHEET

**AdBlue Combo Tank
LTBL 26**

AdBlue Combo Tank LTBL 26

Standard Tanks Features:

- Access manways
- Self-bunded design with separate compartments for diesel and AdBlue.
- The AdBlue tank is chemically resistant and insulated for temperature.
- Lockable, weather-proof doors secure all fill and dispense points.
- All fittings and pipework are stainless steel, ensuring durability.
- External galvanised ladder and platform for ease of use.
- Comes with a 5-year structural warranty and a 1-year warranty on valves.
- Diesel tank standard with fluid-level dipsticks for the tank and interstitial space, vent pipes for both areas, and a suction foot valve with overflow protection and an electronic overflow alarm.



Specification	Details
Tank Model	LTBL 26
Diesel Safe Fill	23,320 litres
Gross Volume (ADBLUE)	4,300 litres
Length	6,058 mm
Width	2,438 mm
Height	2,896 mm
Vent Pipe	Standard
Fluid Level Dipstick	Standard
Compliance	AS 1940, AS1692, UL142, HSNOCOP 42

Disclaimer: Information and photographs shown are for marketing purposes only. Actual product may vary to images shown due to continual improvement processes, design changes and optional extras.


Contact details:


+61 (03) 9775 1366
 sales@fuelco.com.au
 fuelco.com.au

Request a Quote Today

Fuelco holds stock of these tanks in ALL states across Australia. For details on availability and pricing, please contact your local state manager.



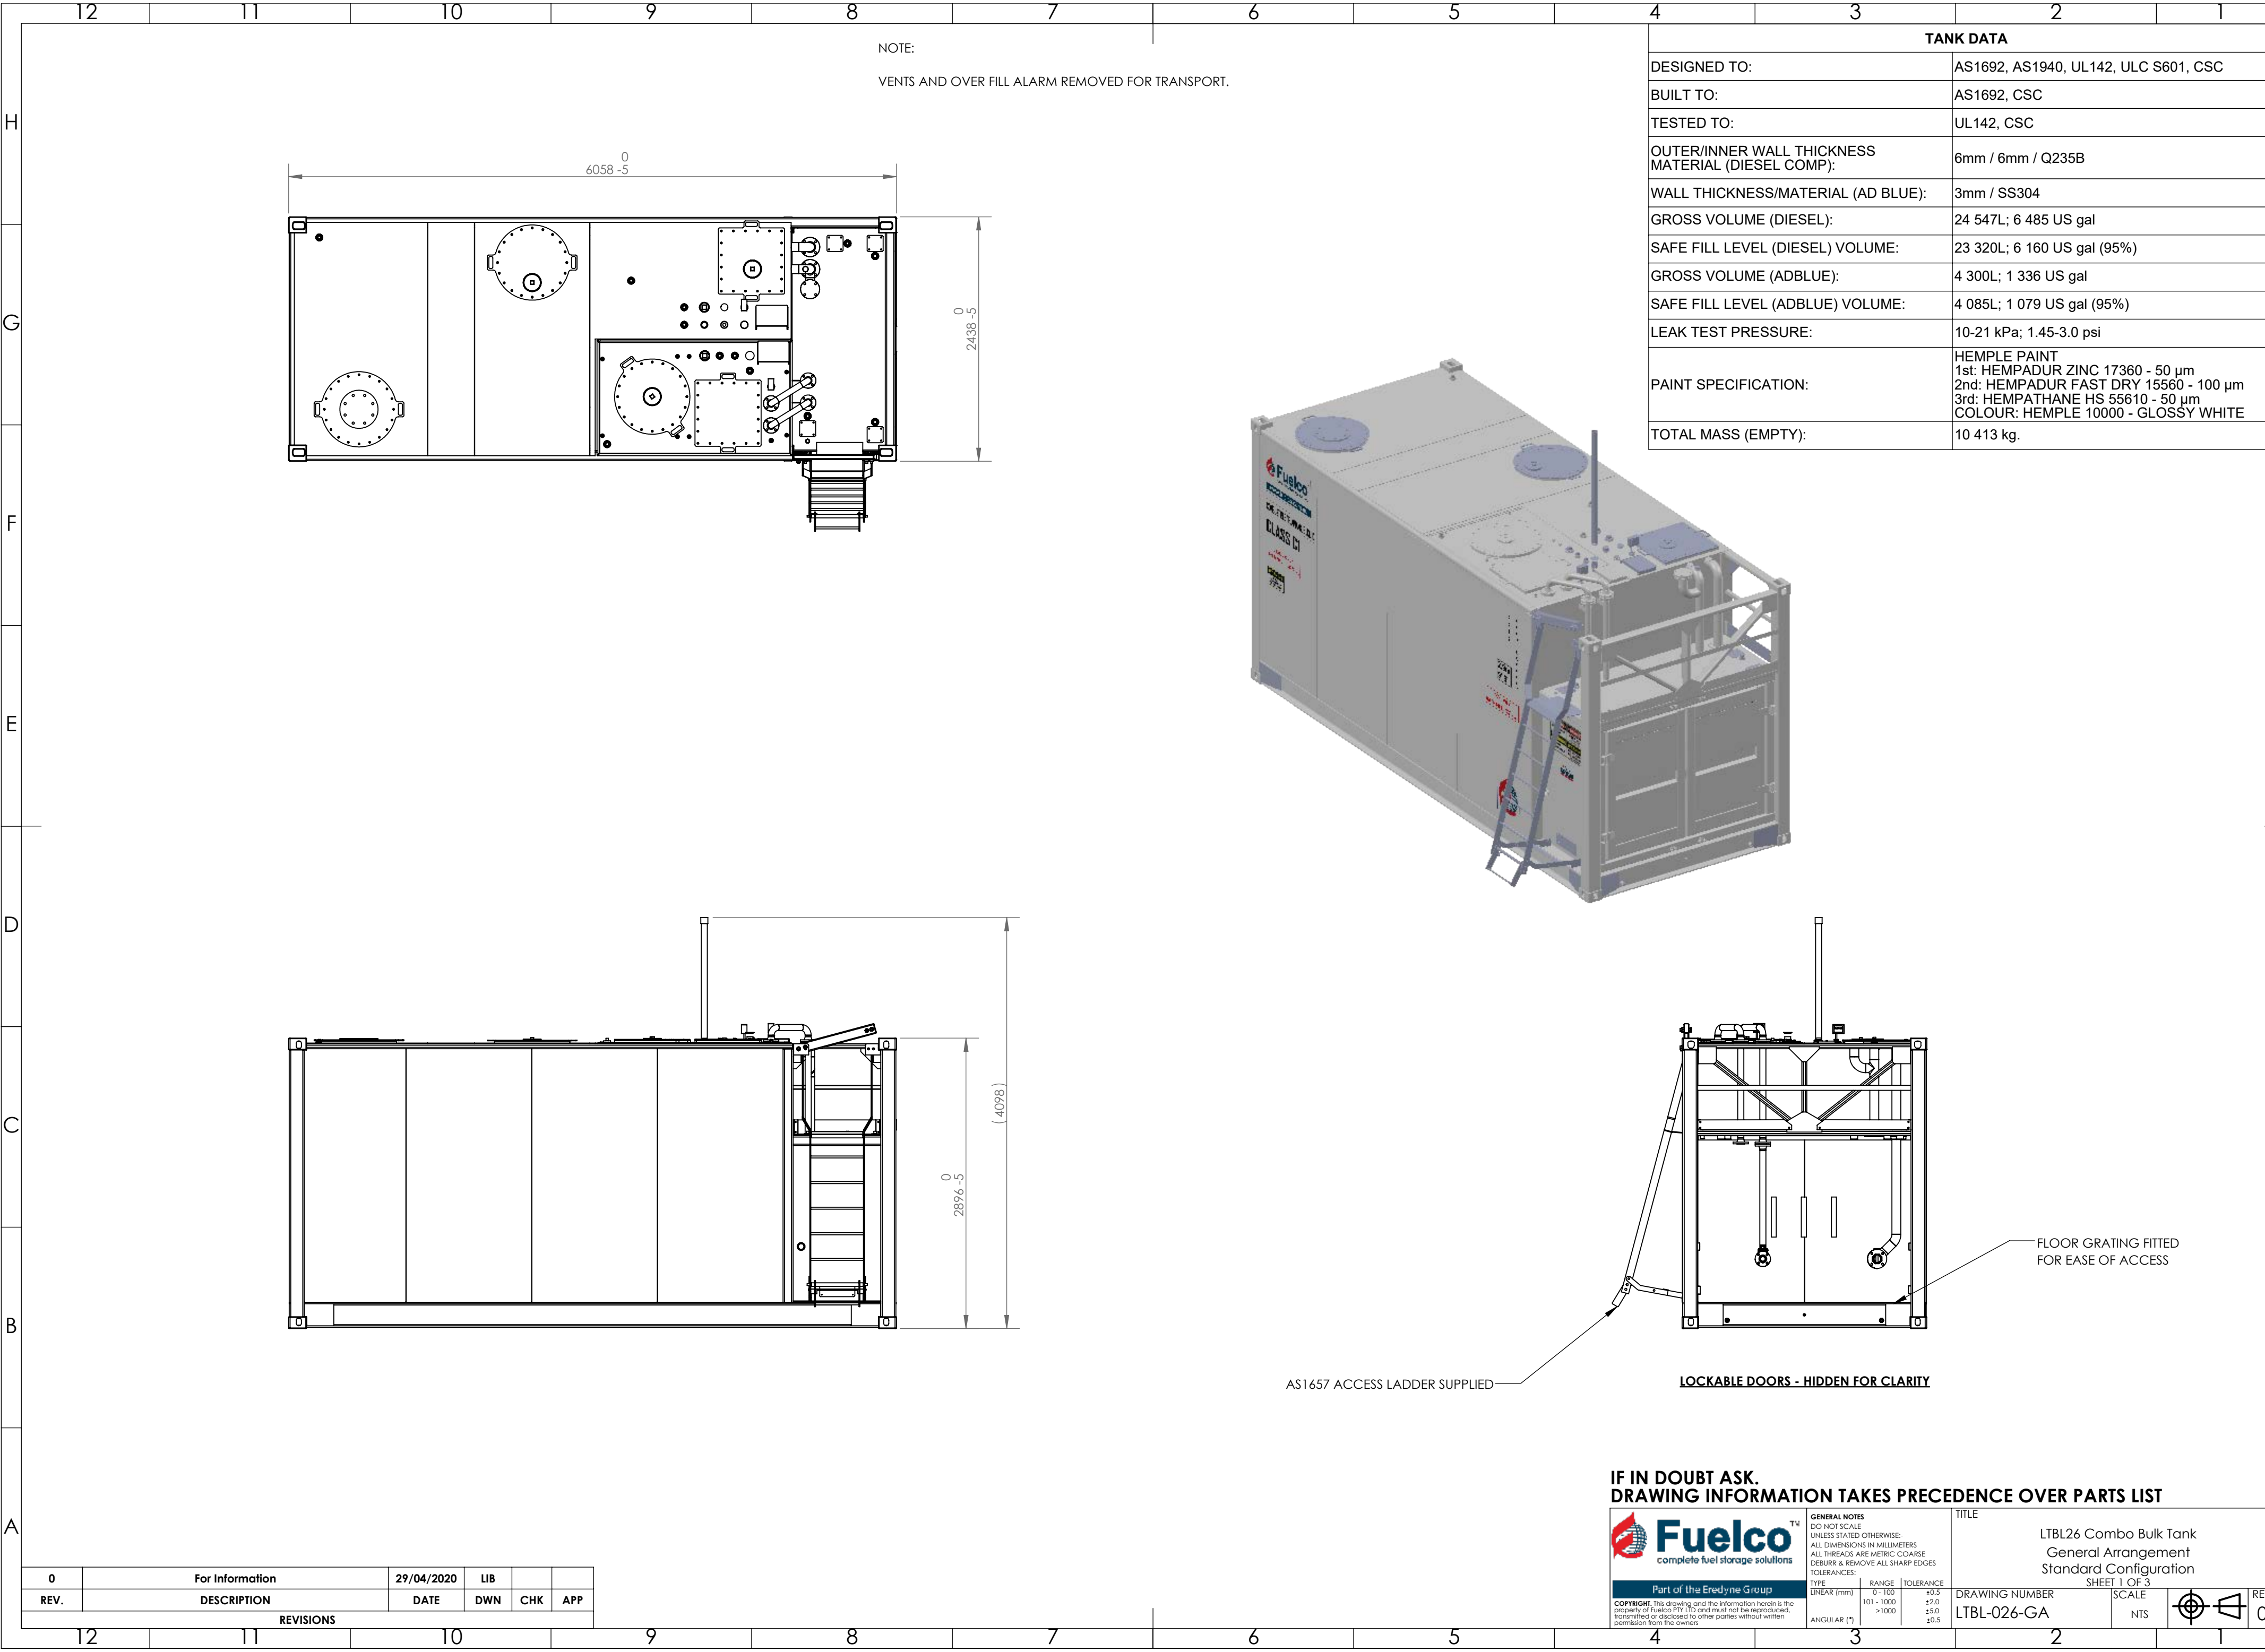

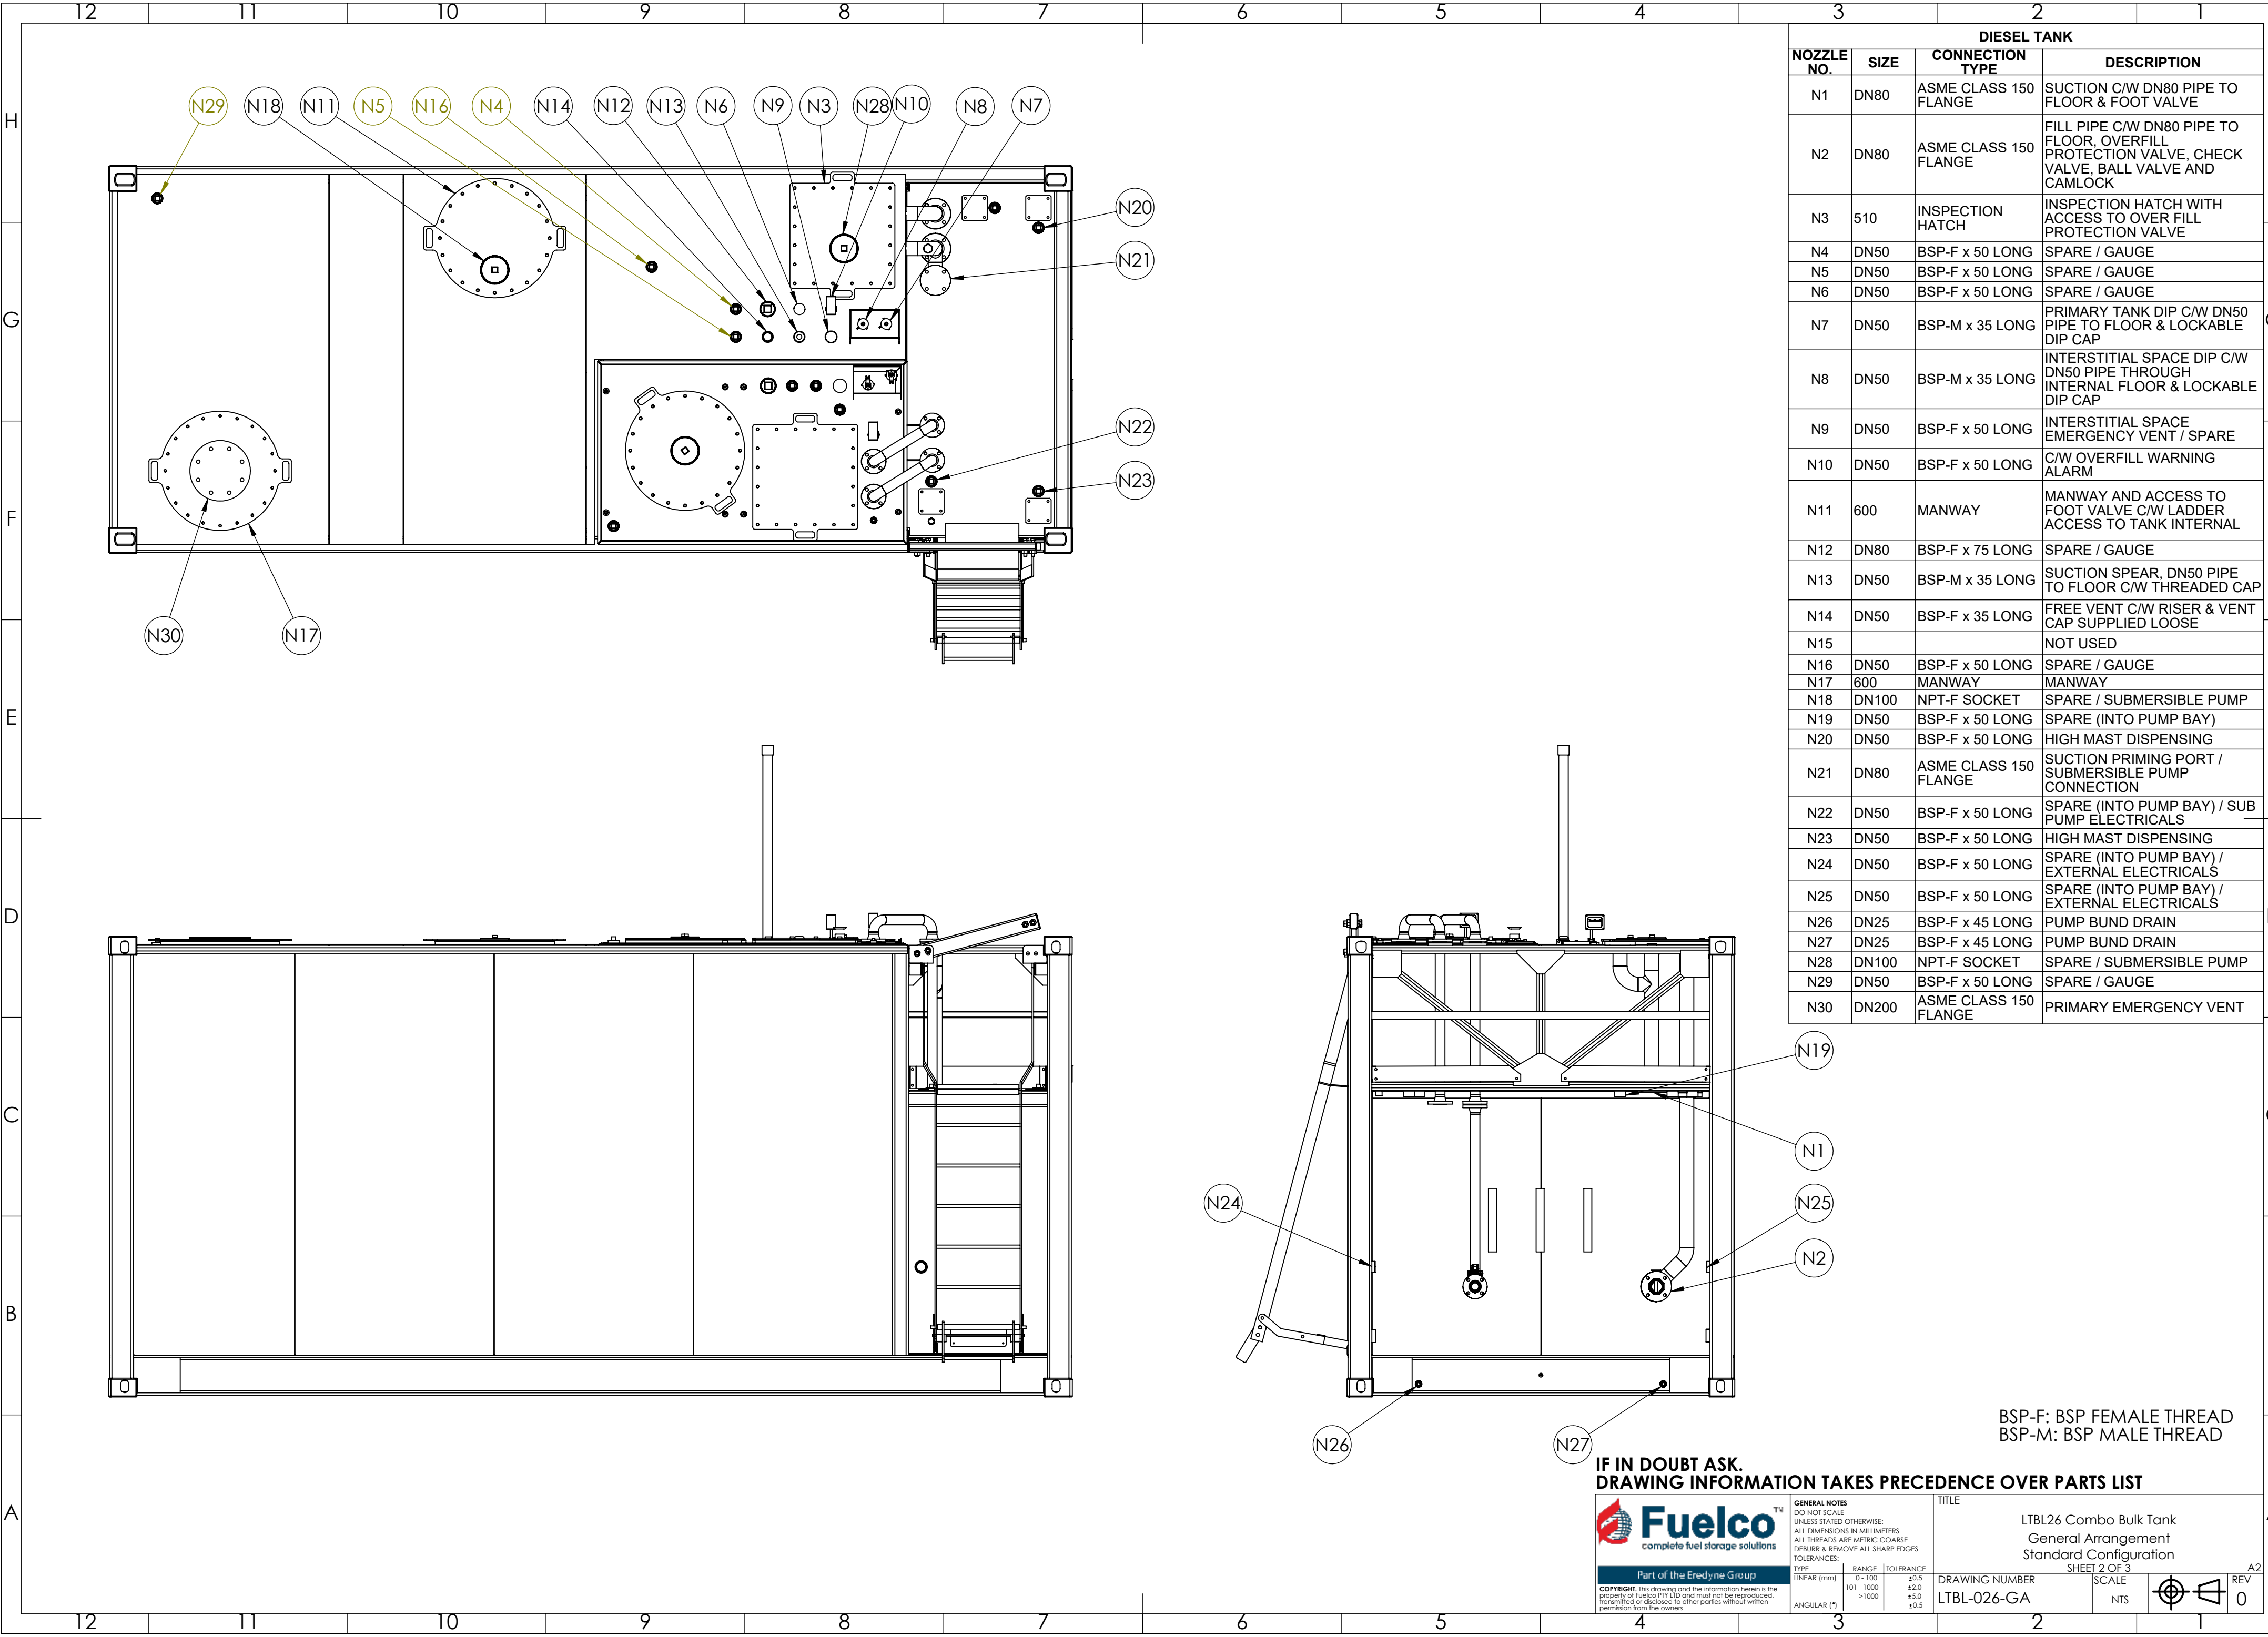

DIESEL TANK			
NOZZLE NO.	SIZE	CONNECTION TYPE	DESCRIPTION
N1	DN80	ASME CLASS 150 FLANGE	SUCTION C/W DN80 PIPE TO FLOOR & FOOT VALVE
N2	DN80	ASME CLASS 150 FLANGE	FILL PIPE C/W DN80 PIPE TO FLOOR, OVERFILL PROTECTION VALVE, CHECK VALVE, BALL VALVE AND CAMLOCK
N3	510	INSPECTION HATCH	INSPECTION HATCH WITH ACCESS TO OVER FILL PROTECTION VALVE
N4	DN50	BSP-F x 50 LONG	SPARE / GAUGE
N5	DN50	BSP-F x 50 LONG	SPARE / GAUGE
N6	DN50	BSP-F x 50 LONG	SPARE / GAUGE
N7	DN50	BSP-M x 35 LONG	PRIMARY TANK DIP C/W DN50 PIPE TO FLOOR & LOCKABLE DIP CAP
N8	DN50	BSP-M x 35 LONG	INTERSTITIAL SPACE DIP C/W DN50 PIPE THROUGH INTERNAL FLOOR & LOCKABLE DIP CAP
N9	DN50	BSP-F x 50 LONG	INTERSTITIAL SPACE EMERGENCY VENT / SPARE
N10	DN50	BSP-F x 50 LONG	C/W OVERFILL WARNING ALARM
N11	600	MANWAY	MANWAY AND ACCESS TO FOOT VALVE C/W LADDER ACCESS TO TANK INTERNAL
N12	DN80	BSP-F x 75 LONG	SPARE / GAUGE
N13	DN50	BSP-M x 35 LONG	SUCTION SPEAR, DN50 PIPE TO FLOOR C/W THREADED CAP
N14	DN50	BSP-F x 35 LONG	FREE VENT C/W RISER & VENT CAP SUPPLIED LOOSE
N15			NOT USED
N16	DN50	BSP-F x 50 LONG	SPARE / GAUGE
N17	600	MANWAY	MANWAY
N18	DN100	NPT-F SOCKET	SPARE / SUBMERSIBLE PUMP
N19	DN50	BSP-F x 50 LONG	SPARE (INTO PUMP BAY)
N20	DN50	BSP-F x 50 LONG	HIGH MAST DISPENSING
N21	DN80	ASME CLASS 150 FLANGE	SUCTION PRIMING PORT / SUBMERSIBLE PUMP CONNECTION
N22	DN50	BSP-F x 50 LONG	SPARE (INTO PUMP BAY) / SUB PUMP ELECTRICALS
N23	DN50	BSP-F x 50 LONG	HIGH MAST DISPENSING
N24	DN50	BSP-F x 50 LONG	SPARE (INTO PUMP BAY) / EXTERNAL ELECTRICALS
N25	DN50	BSP-F x 50 LONG	SPARE (INTO PUMP BAY) / EXTERNAL ELECTRICALS
N26	DN25	BSP-F x 45 LONG	PUMP BUND DRAIN
N27	DN25	BSP-F x 45 LONG	PUMP BUND DRAIN
N28	DN100	NPT-F SOCKET	SPARE / SUBMERSIBLE PUMP
N29	DN50	BSP-F x 50 LONG	SPARE / GAUGE
N30	DN200	ASME CLASS 150 FLANGE	PRIMARY EMERGENCY VENT

BSP-F: BSP FEMALE THREAD
BSP-M: BSP MALE THREAD

IF IN DOUBT ASK.
DRAWING INFORMATION TAKES PRECEDENCE OVER PARTS LIST



complete fuel storage solutions

Part of the Eredyne Group

COPYRIGHT: This drawing and the information herein is the property of Fuelco Pty Ltd and must not be reproduced, transferred or disclosed to other parties without written permission from the owners.

GENERAL NOTES
DO NOT SCALE
UNLESS STATED OTHERWISE:-
ALL DIMENSIONS IN MILLIMETERS
ALL THREADS ARE METRIC COARSE
DEBURR & REMOVE ALL SHARP EDGES
TOLERANCES:


TYPE	RANGE	TOLERANCE
LINEAR (mm)	0 - 100	±0.5
	101 - 1000	±2.0
	>1000	±5.0
ANGULAR (°)		±0.5

TITLE
LTBL26 Combo Bulk Tank
General Arrangement
Standard Configuration
SHEET 2 OF 3

DRAWING NUMBER
LTBL-026-GA

SCALE
NTS

REV
0

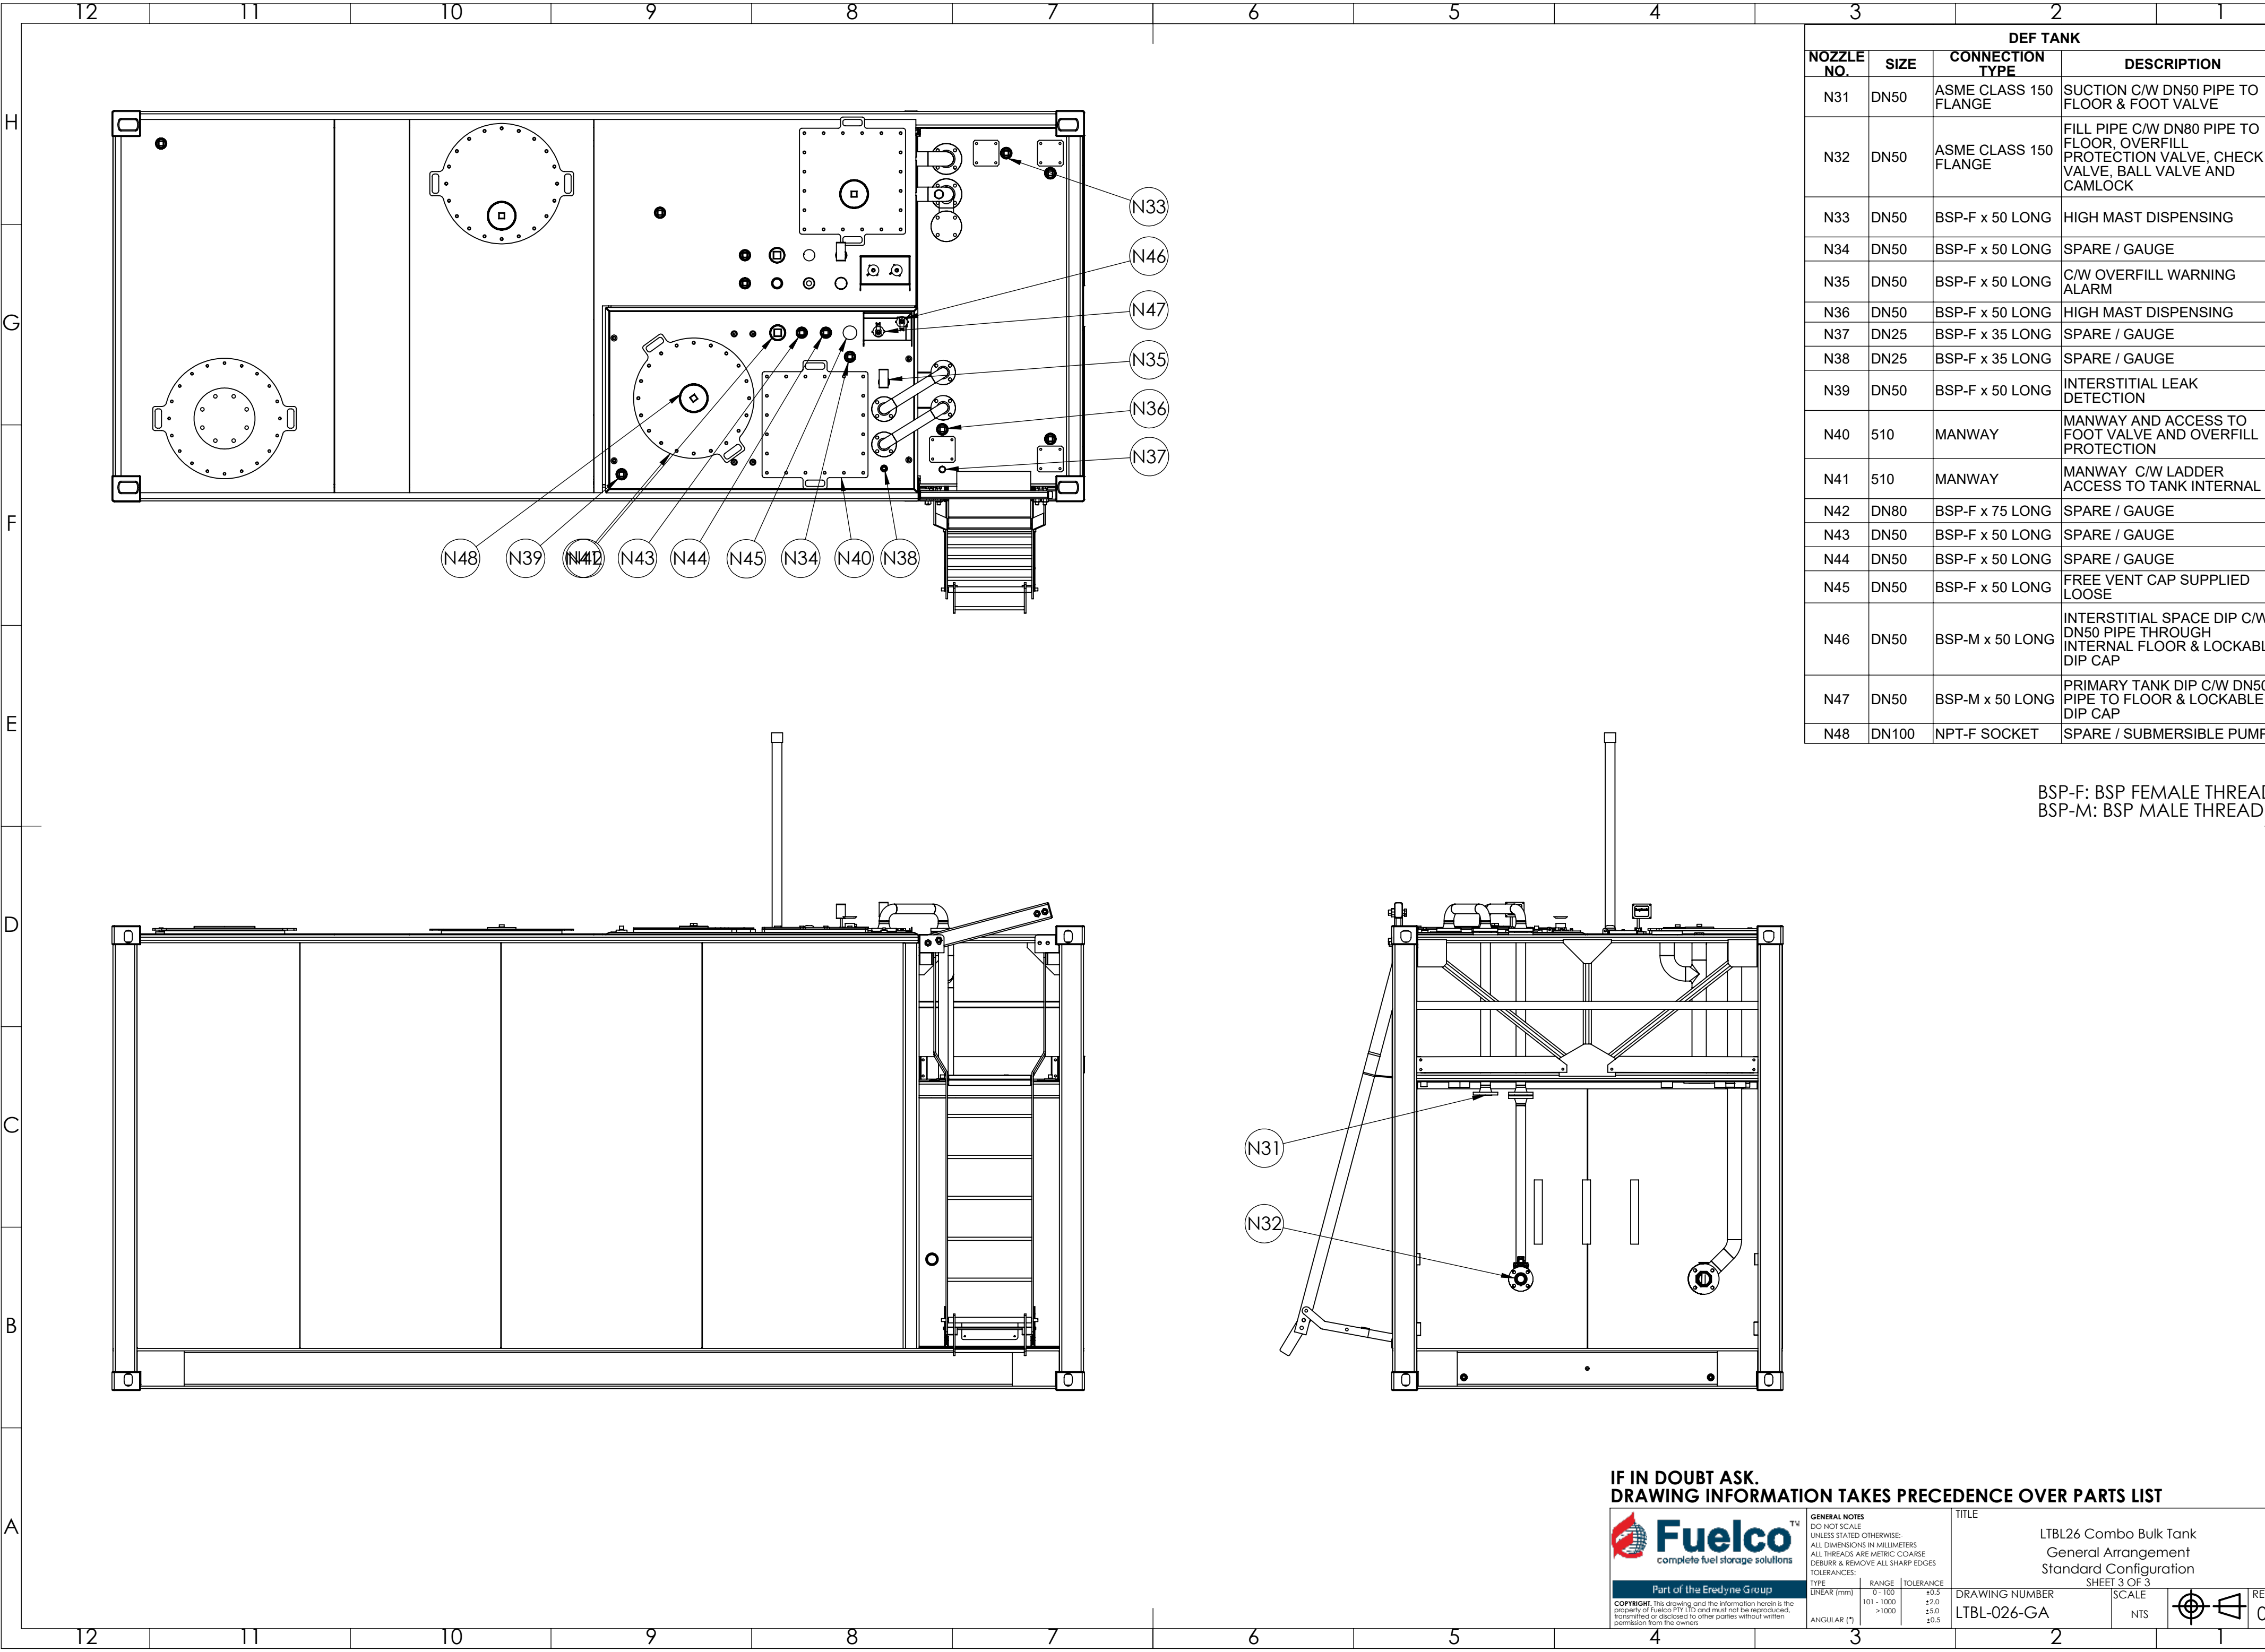

DEF TANK			
NOZZLE NO.	SIZE	CONNECTION TYPE	DESCRIPTION
N31	DN50	ASME CLASS 150 FLANGE	SUCTION C/W DN50 PIPE TO FLOOR & FOOT VALVE
N32	DN50	ASME CLASS 150 FLANGE	FILL PIPE C/W DN80 PIPE TO FLOOR, OVERFILL PROTECTION VALVE, CHECK VALVE, BALL VALVE AND CAMLOCK
N33	DN50	BSP-F x 50 LONG	HIGH MAST DISPENSING
N34	DN50	BSP-F x 50 LONG	SPARE / GAUGE
N35	DN50	BSP-F x 50 LONG	C/W OVERFILL WARNING ALARM
N36	DN50	BSP-F x 50 LONG	HIGH MAST DISPENSING
N37	DN25	BSP-F x 35 LONG	SPARE / GAUGE
N38	DN25	BSP-F x 35 LONG	SPARE / GAUGE
N39	DN50	BSP-F x 50 LONG	INTERSTITIAL LEAK DETECTION
N40	510	MANWAY	MANWAY AND ACCESS TO FOOT VALVE AND OVERFILL PROTECTION
N41	510	MANWAY	MANWAY C/W LADDER ACCESS TO TANK INTERNAL
N42	DN80	BSP-F x 75 LONG	SPARE / GAUGE
N43	DN50	BSP-F x 50 LONG	SPARE / GAUGE
N44	DN50	BSP-F x 50 LONG	SPARE / GAUGE
N45	DN50	BSP-F x 50 LONG	FREE VENT CAP SUPPLIED LOOSE
N46	DN50	BSP-M x 50 LONG	INTERSTITIAL SPACE DIP C/W DN50 PIPE THROUGH INTERNAL FLOOR & LOCKABLE DIP CAP
N47	DN50	BSP-M x 50 LONG	PRIMARY TANK DIP C/W DN50 PIPE TO FLOOR & LOCKABLE DIP CAP
N48	DN100	NPT-F SOCKET	SPARE / SUBMERSIBLE PUMP

BSP-F: BSP FEMALE THREAD
BSP-M: BSP MALE THREAD

IF IN DOUBT ASK.
DRAWING INFORMATION TAKES PRECEDENCE OVER PARTS LIST



FuelcoTM
complete fuel storage solutions

Part of the Eredyne Group

COPYRIGHT: This drawing and the information herein is the property of Fuelco Pty Ltd and must not be reproduced, transferred or disclosed to other parties without written permission from the owners.

GENERAL NOTES
DO NOT SCALE
UNLESS STATED OTHERWISE:-
ALL DIMENSIONS IN MILLIMETERS
ALL THREADS ARE METRIC COARSE
DEBURR & REMOVE ALL SHARP EDGES
TOLERANCES:

TYPE	RANGE	TOLERANCE
LINEAR (mm)	0 - 100	±0.5
	101 - 1000	±2.0
	>1000	±5.0
ANGULAR (°)		±0.5

TITLE
LTBL26 Combo Bulk Tank
General Arrangement
Standard Configuration
SHEET 3 OF 3

DRAWING NUMBER LTBL-026-GA	SCALE NTS	REV 0
-------------------------------	--------------	----------