




FuelcoTM

complete fuel storage solutions

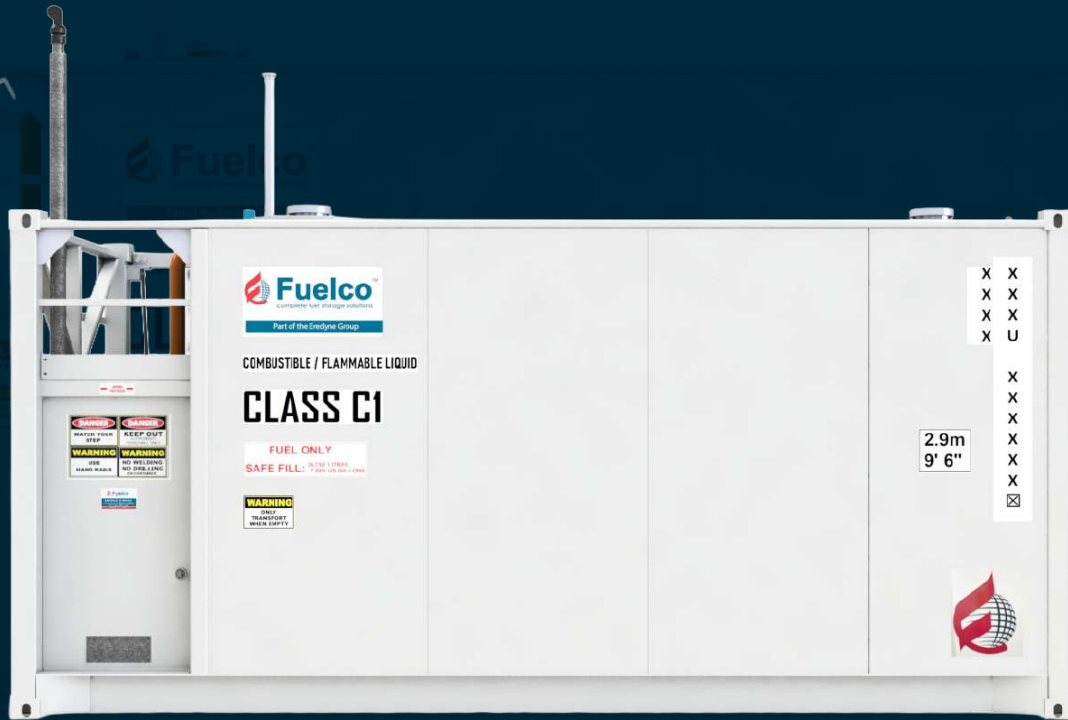

SPEC SHEET

Klassic Tanks – LTKL 30

Klassic – LTKL 30


Standard Tanks Features:

Self bunded 110% double wall design with

- Fluid level dipstick for tank and interstitial space
- Vent pipe for tank and interstitial space
- Suction foot valve, overfill protection and electronic overfill alarm
- Corner container lock castings for ease of transport
- Access manway
- Warranty - 5 years structural, 1 year on valves (conditions apply)

Pump bay model standard with:

- Bunded pump bay with lockable weatherproof doors
- Galvanised access ladder and platform; with ladder fitted to either side of the platform (ex-factory)
- Galvanised kick plate and middle rail provided for additional safety of users

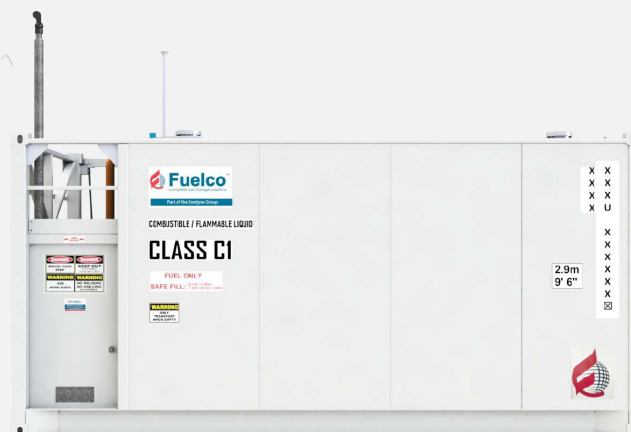

Specification	Details
Tank Model	LTKL 30
Gross Fill	30,471 litres
SFL	28,750 litres
Length	6058 mm
Width	2438 mm
Height	2896 mm
Empty Weight	8,300 kg
Vent Pipe	Standard
Fluid Level Dipstick	Standard
Compliance	AS1940, AS1692, AS1657, UL142, ULCS601



Disclaimer: Information and photographs shown are for marketing purposes only. Actual product may vary to images shown due to continual improvement processes, design changes and optional extras.


Contact details:

+61 (03) 9775 1366
 sales@fuelco.com.au
 fuelco.com.au

Request a Quote Today

Fuelco holds stock of these tanks in ALL states across Australia. For details on availability and pricing, please contact your local state manager.



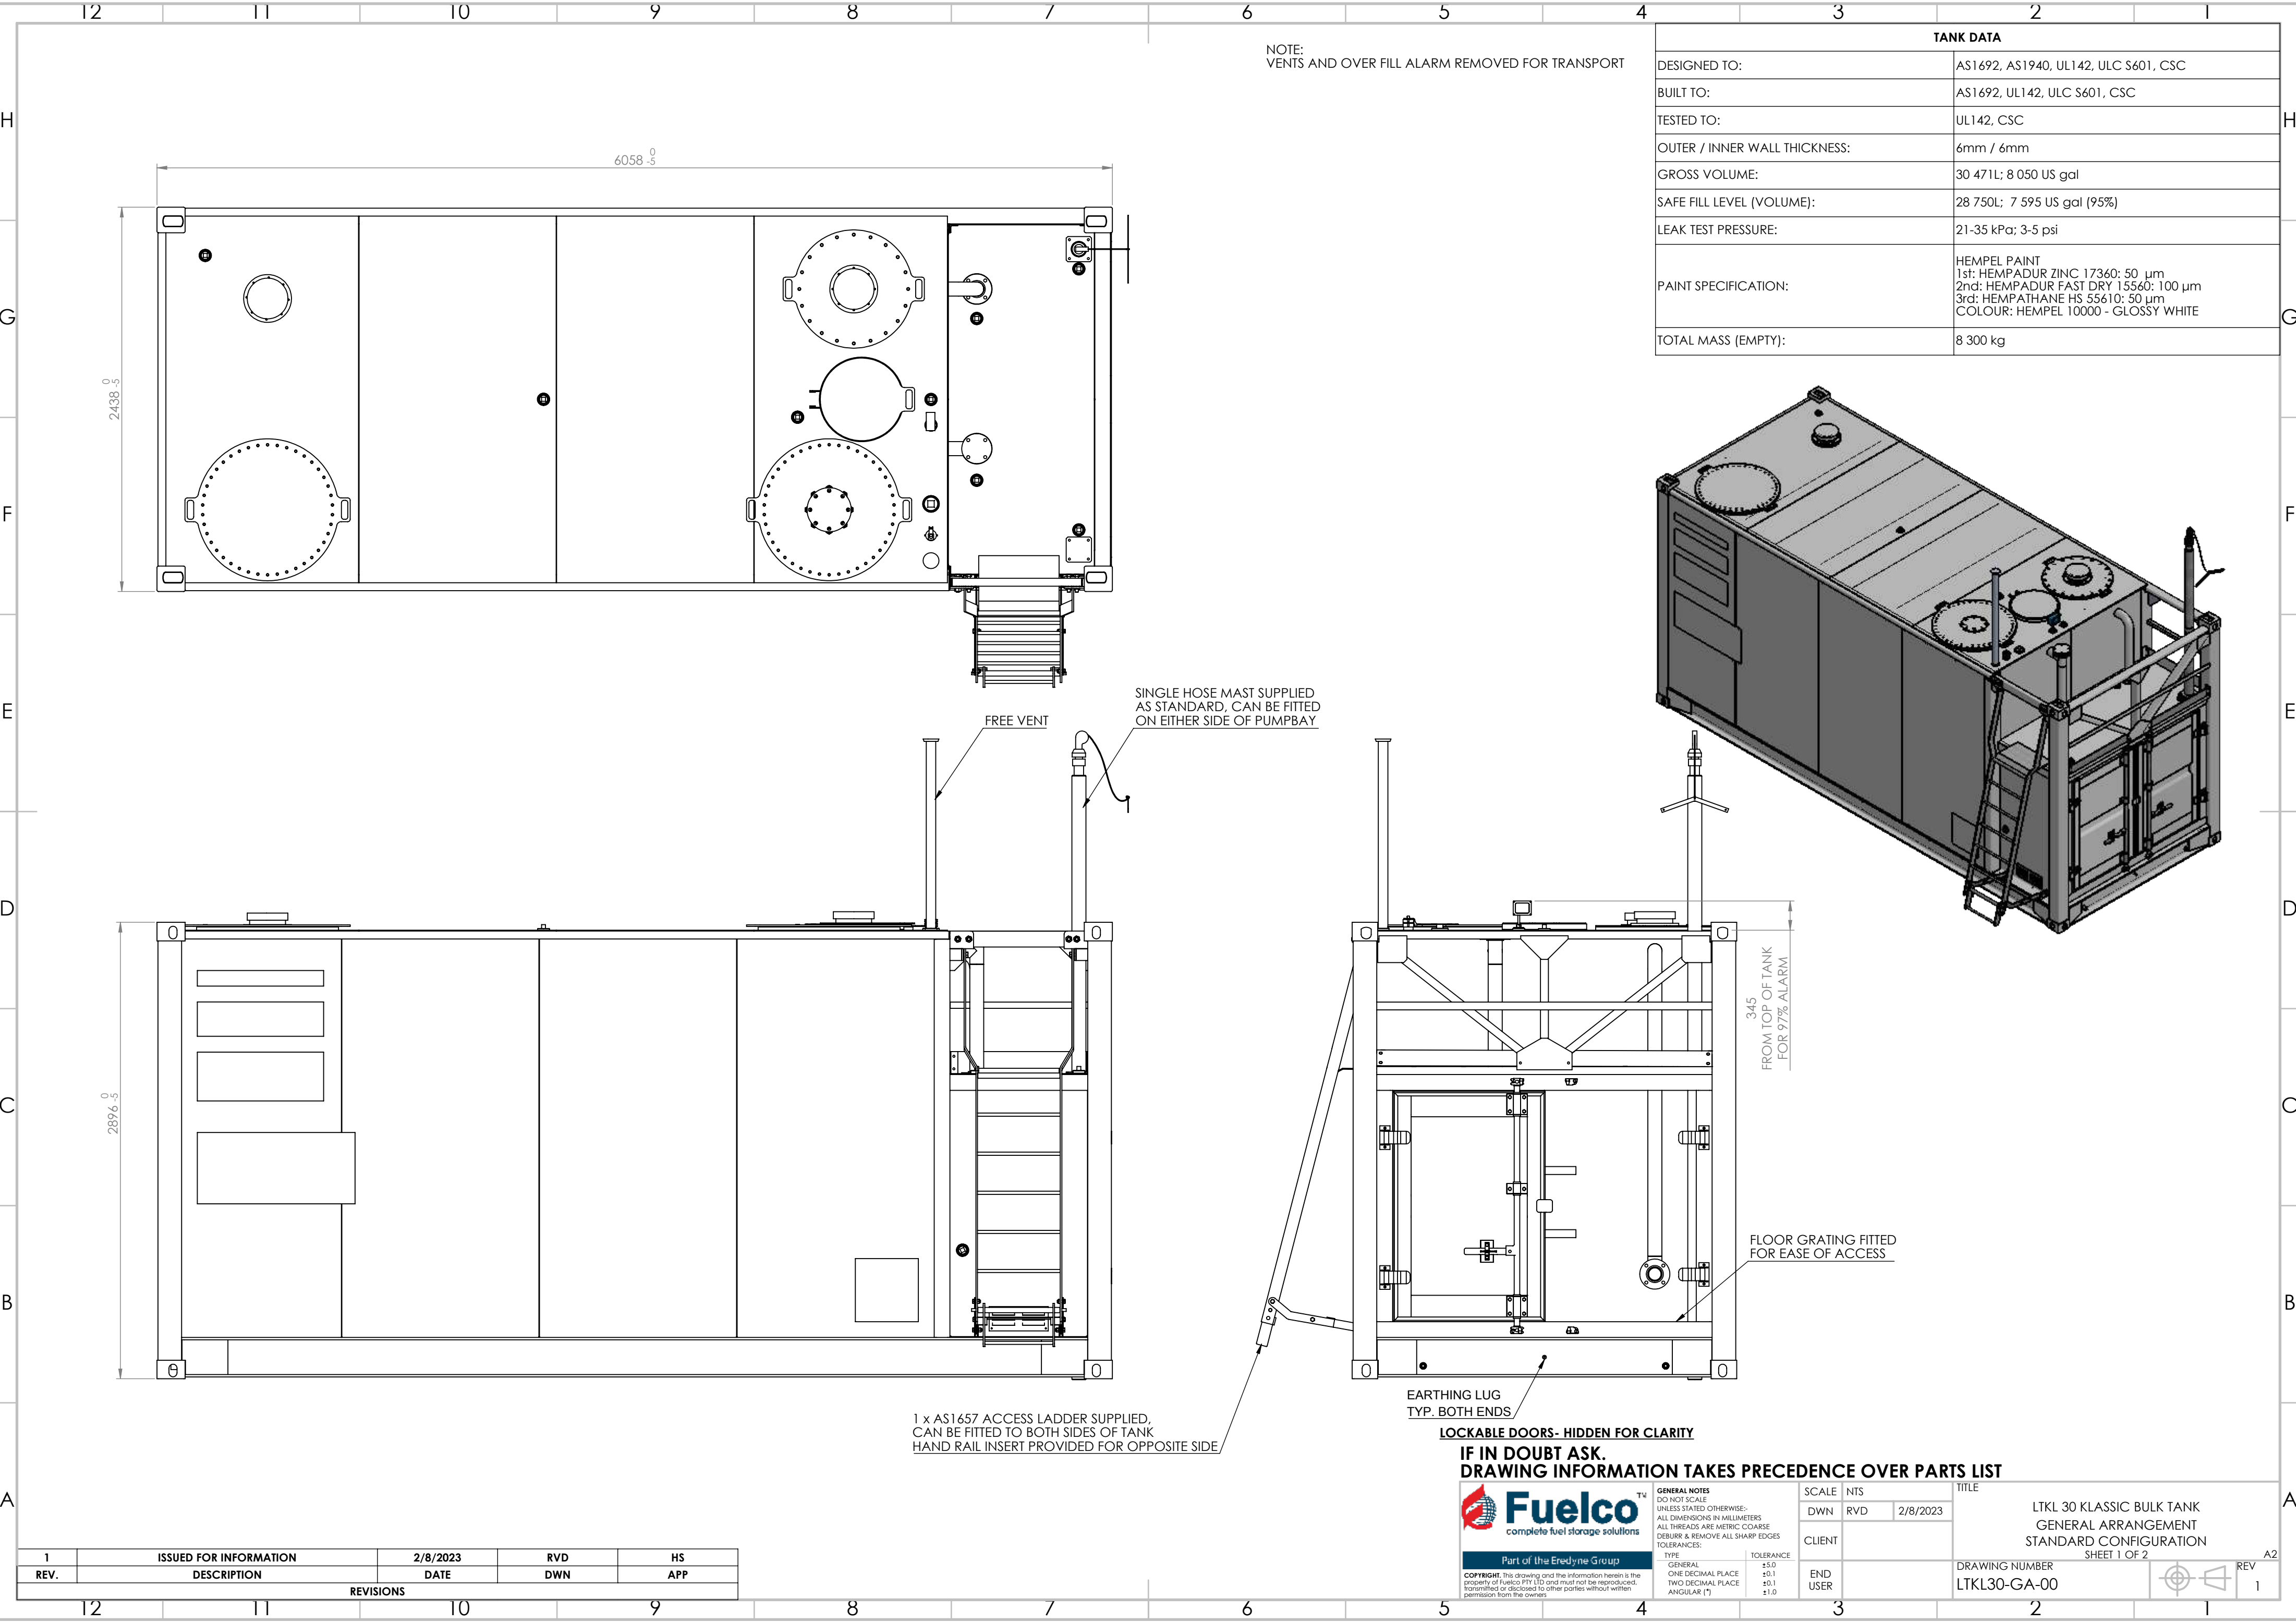

TANK DATA	
DESIGNED TO:	AS1692, AS1940, UL142, ULC S601, CSC
BUILT TO:	AS1692, UL142, ULC S601, CSC
TESTED TO:	UL142, CSC
OUTER / INNER WALL THICKNESS:	6mm / 6mm
GROSS VOLUME:	30 471L; 8 050 US gal
SAFE FILL LEVEL (VOLUME):	28 750L; 7 595 US gal (95%)
LEAK TEST PRESSURE:	21-35 kPa; 3-5 psi
PAINT SPECIFICATION:	HEMPEL PAINT 1st: HEMPADUR ZINC 17360: 50 µm 2nd: HEMPADUR FAST DRY 15560: 100 µm 3rd: HEMPATHANE HS 55610: 50 µm COLOUR: HEMPEL 10000 - GLOSSY WHITE
TOTAL MASS (EMPTY):	8 300 kg

1	ISSUED FOR INFORMATION	2/8/2023	RVD	HS
REV.	DESCRIPTION	DATE	DWN	APP

REVISIONS



Fuelco
complete fuel storage solutions

Part of the Eredyne Group

COPYRIGHT: This drawing and the information herein is the property of Fuelco Pty Ltd and must not be reproduced, transmitted or disclosed to other parties without written permission from the owners.



GENERAL NOTES	
DO NOT SCALE UNLESS STATED OTHERWISE:- ALL DIMENSIONS IN MILLIMETERS ALL THREADS ARE METRIC COARSE DEBURR & REMOVE ALL SHARP EDGES TOLERANCES:	
TYPE	TOLERANCE
GENERAL	±5.0
ONE DECIMAL PLACE	±0.1
TWO DECIMAL PLACE	±0.1
ANGULAR (°)	±1.0

SCALE	NTS	TITLE
DWN	RVD	2/8/2023
CLIENT		
END USER		

DRAWING INFORMATION		TITLE
IF IN DOUBT ASK. DRAWING INFORMATION TAKES PRECEDENCE OVER PARTS LIST		LTKL 30 CLASSIC BULK TANK GENERAL ARRANGEMENT STANDARD CONFIGURATION SHEET 1 OF 2
DRAWING NUMBER		LTKL30-GA-00
REV		1



A2

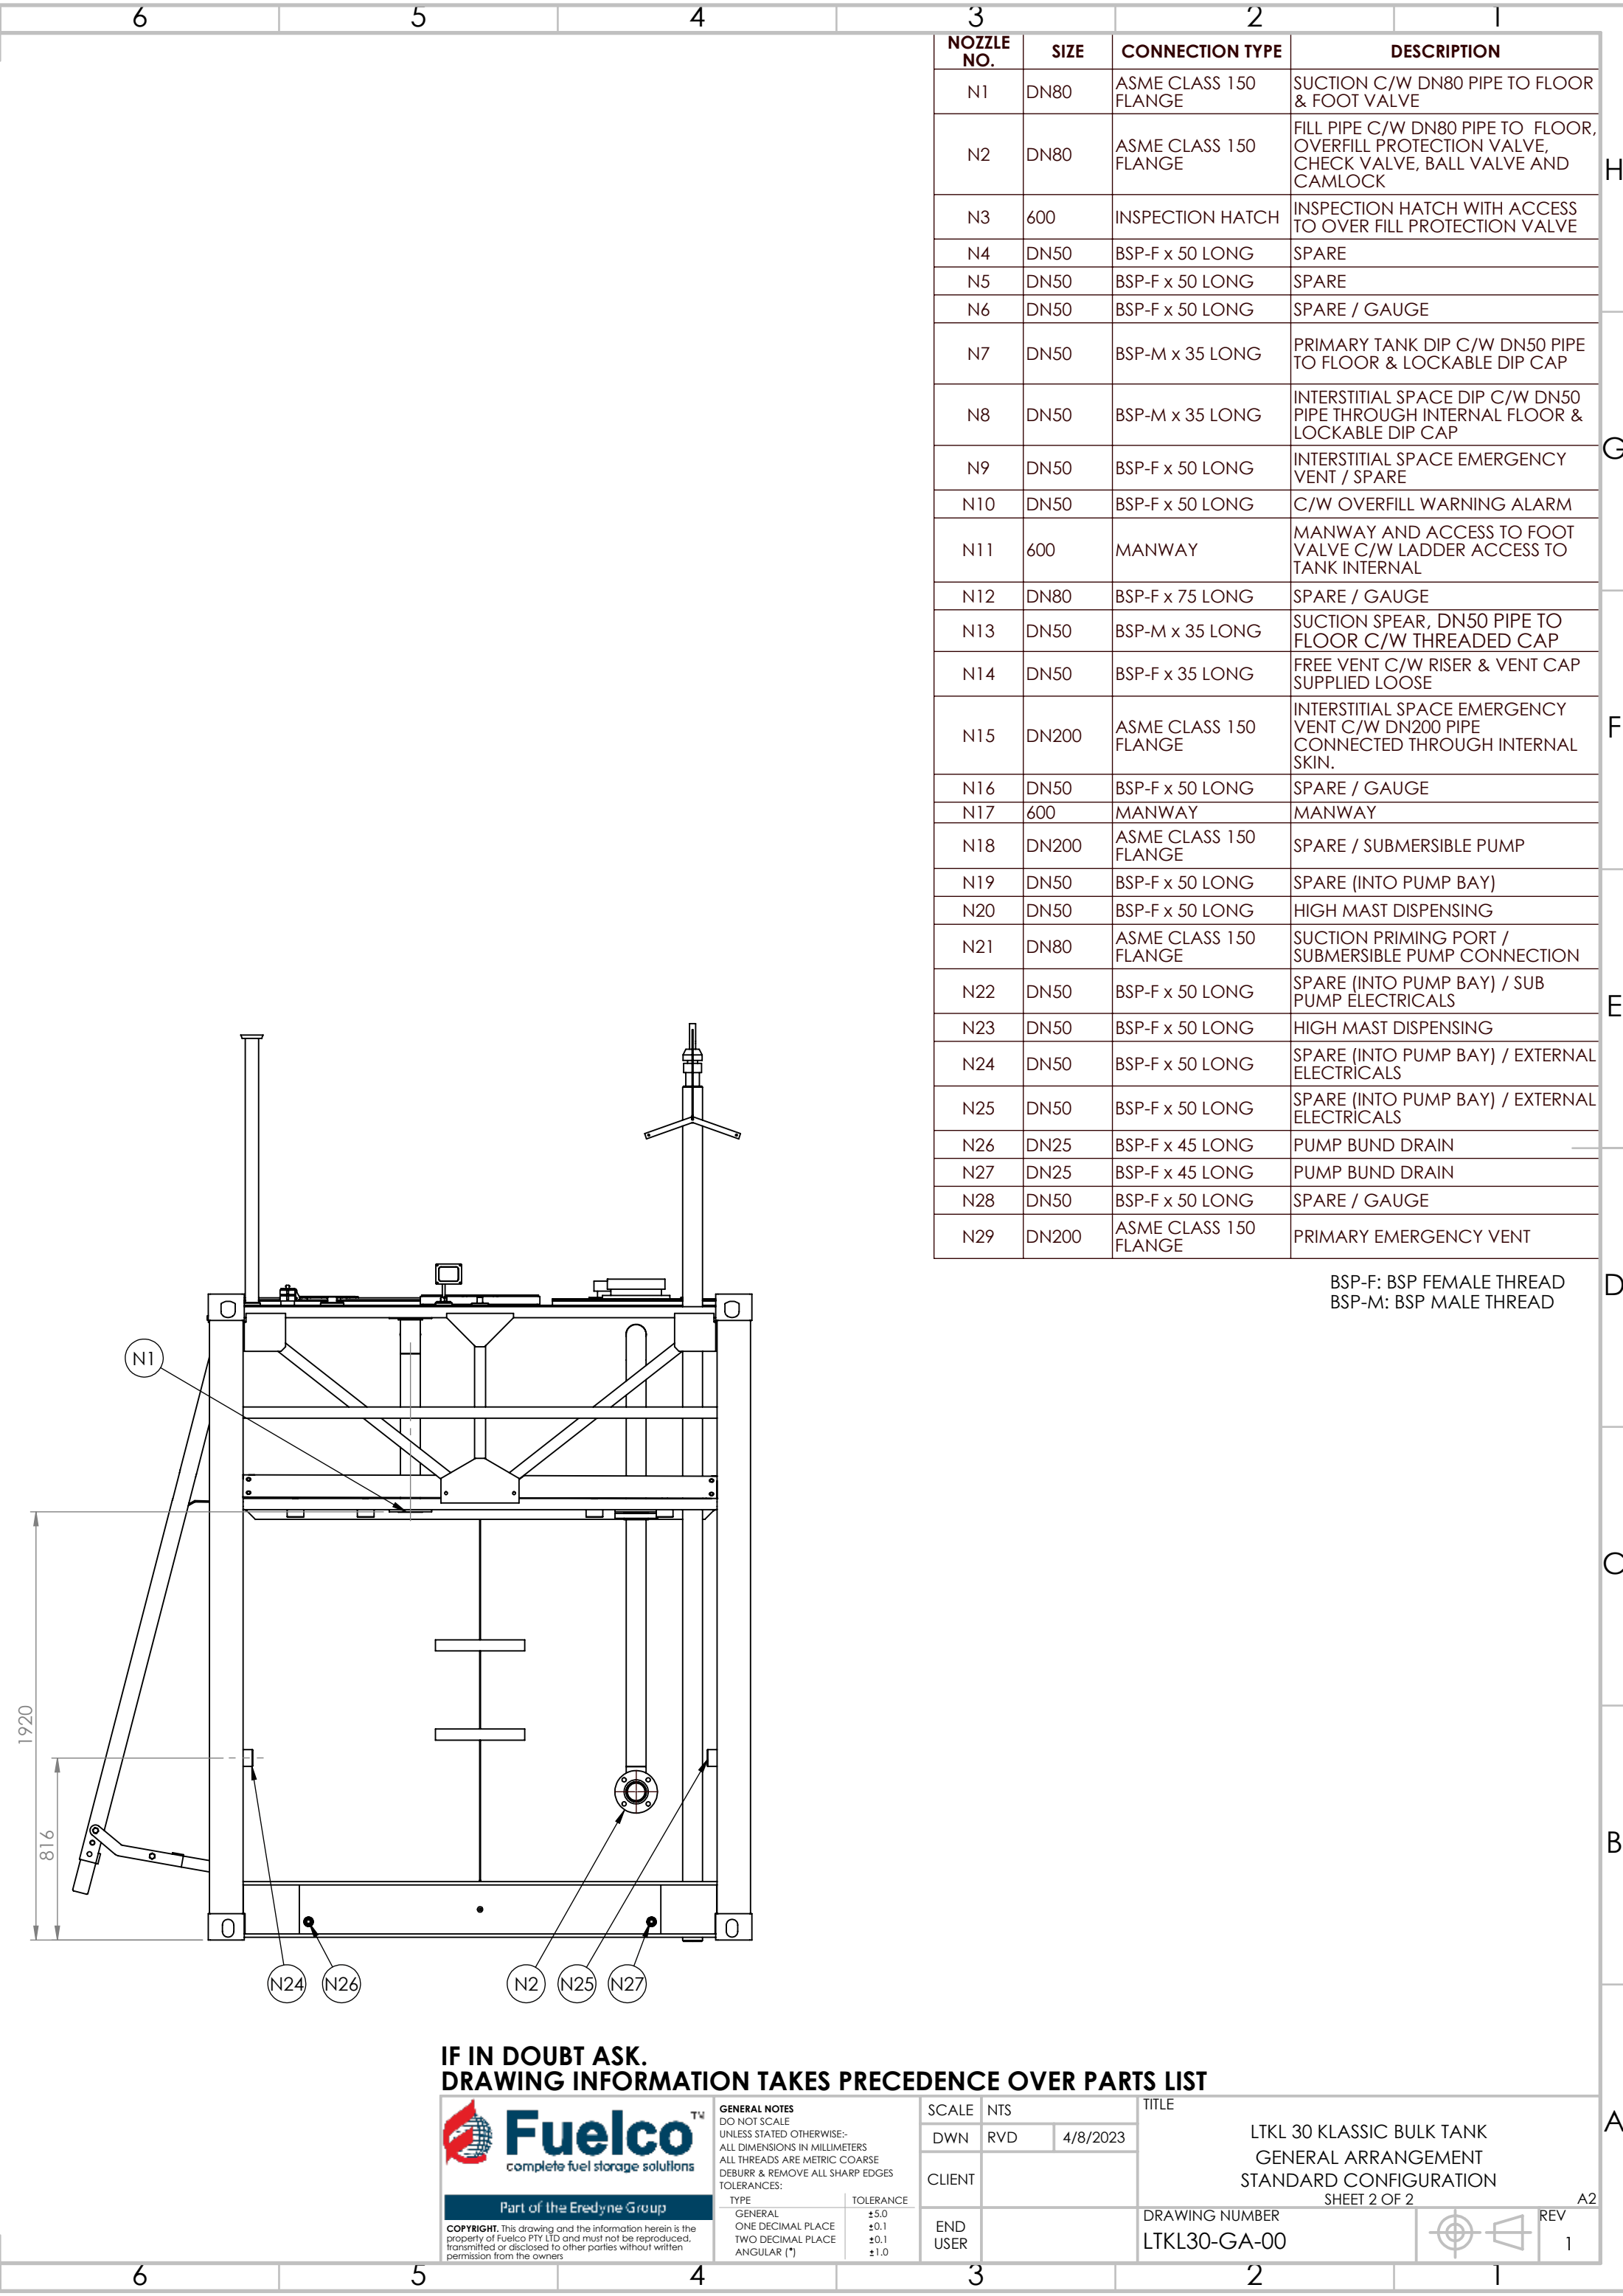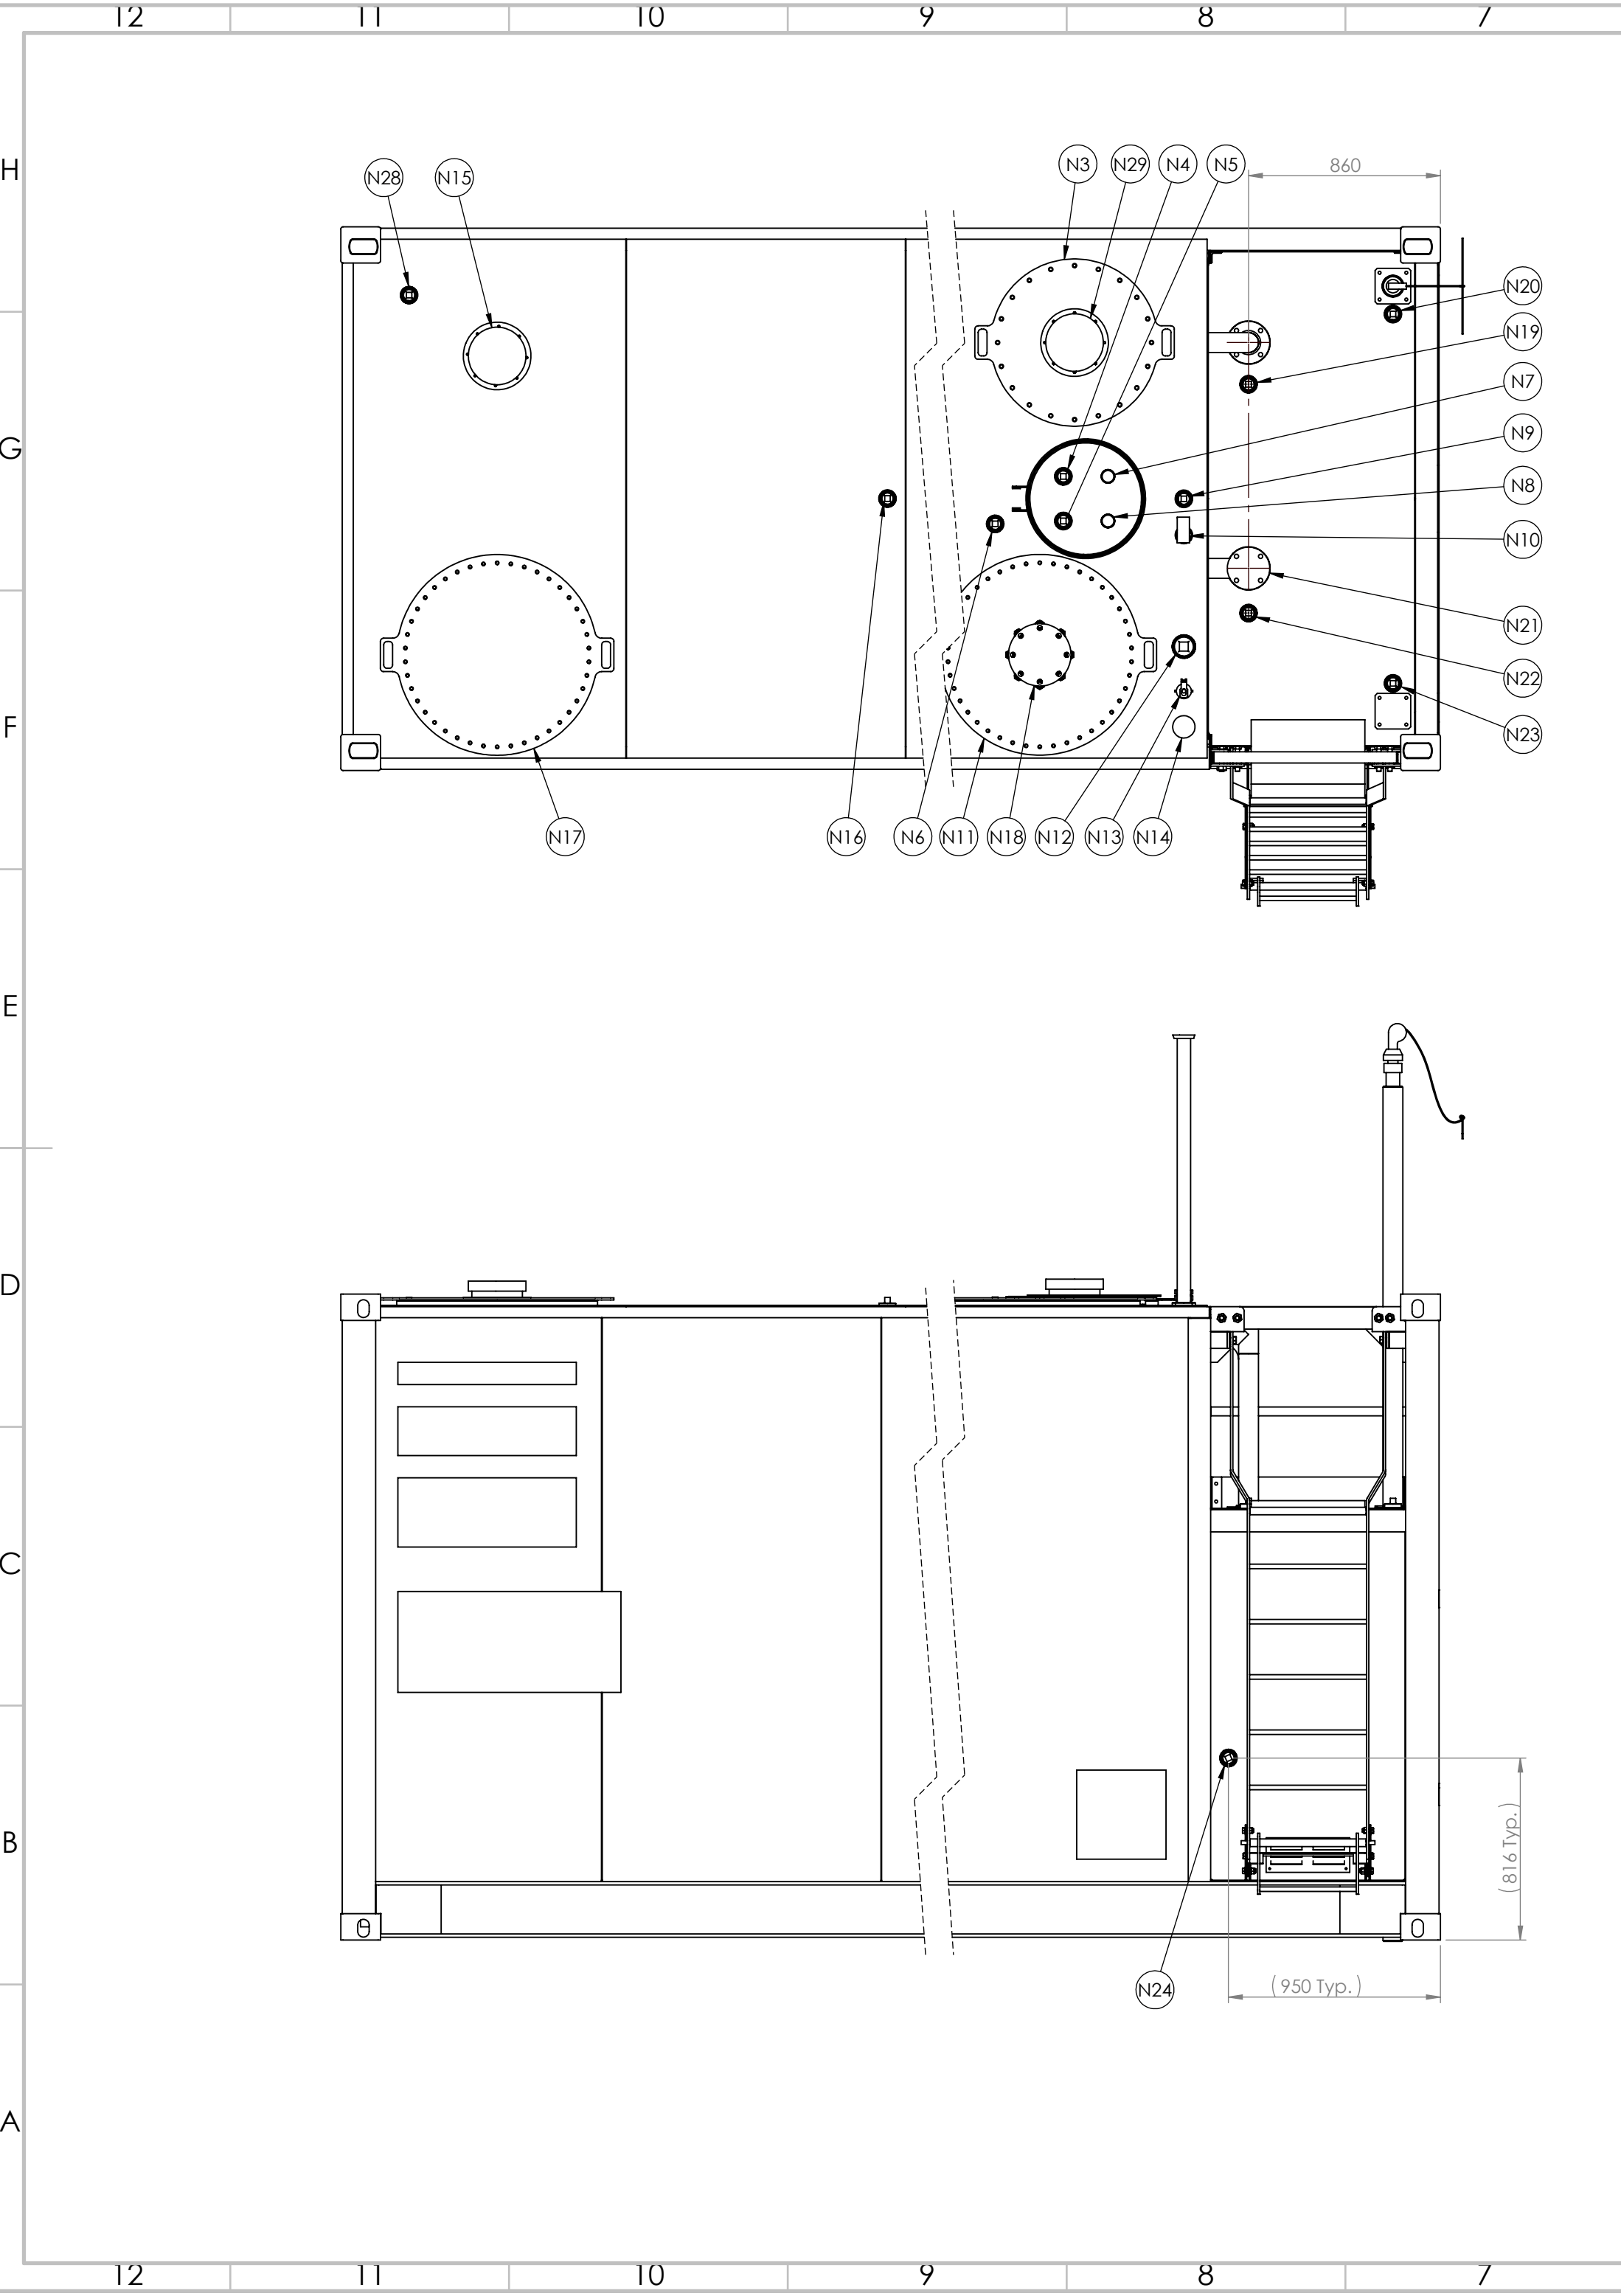

NOZZLE NO.	SIZE	CONNECTION TYPE	DESCRIPTION
N1	DN80	ASME CLASS 150 FLANGE	SUCTION C/W DN80 PIPE TO FLOOR & FOOT VALVE
N2	DN80	ASME CLASS 150 FLANGE	FILL PIPE C/W DN80 PIPE TO FLOOR, OVERFILL PROTECTION VALVE, CHECK VALVE, BALL VALVE AND CAMLOCK
N3	600	INSPECTION HATCH	INSPECTION HATCH WITH ACCESS TO OVER FILL PROTECTION VALVE
N4	DN50	BSP-F x 50 LONG	SPARE
N5	DN50	BSP-F x 50 LONG	SPARE
N6	DN50	BSP-F x 50 LONG	SPARE / GAUGE
N7	DN50	BSP-M x 35 LONG	PRIMARY TANK DIP C/W DN50 PIPE TO FLOOR & LOCKABLE DIP CAP
N8	DN50	BSP-M x 35 LONG	INTERSTITIAL SPACE DIP C/W DN50 PIPE THROUGH INTERNAL FLOOR & LOCKABLE DIP CAP
N9	DN50	BSP-F x 50 LONG	INTERSTITIAL SPACE EMERGENCY VENT / SPARE
N10	DN50	BSP-F x 50 LONG	C/W OVERFILL WARNING ALARM
N11	600	MANWAY	MANWAY AND ACCESS TO FOOT VALVE C/W LADDER ACCESS TO TANK INTERNAL
N12	DN80	BSP-F x 75 LONG	SPARE / GAUGE
N13	DN50	BSP-M x 35 LONG	SUCTION SPEAR, DN50 PIPE TO FLOOR C/W THREADED CAP
N14	DN50	BSP-F x 35 LONG	FREE VENT C/W RISER & VENT CAP SUPPLIED LOOSE
N15	DN200	ASME CLASS 150 FLANGE	INTERSTITIAL SPACE EMERGENCY VENT C/W DN200 PIPE CONNECTED THROUGH INTERNAL SKIN.
N16	DN50	BSP-F x 50 LONG	SPARE / GAUGE
N17	600	MANWAY	MANWAY
N18	DN200	ASME CLASS 150 FLANGE	SPARE / SUBMERSIBLE PUMP
N19	DN50	BSP-F x 50 LONG	SPARE (INTO PUMP BAY)
N20	DN50	BSP-F x 50 LONG	HIGH MAST DISPENSING
N21	DN80	ASME CLASS 150 FLANGE	SUCTION PRIMING PORT / SUBMERSIBLE PUMP CONNECTION
N22	DN50	BSP-F x 50 LONG	SPARE (INTO PUMP BAY) / SUB PUMP ELECTRICALS
N23	DN50	BSP-F x 50 LONG	HIGH MAST DISPENSING
N24	DN50	BSP-F x 50 LONG	SPARE (INTO PUMP BAY) / EXTERNAL ELECTRICALS
N25	DN50	BSP-F x 50 LONG	SPARE (INTO PUMP BAY) / EXTERNAL ELECTRICALS
N26	DN25	BSP-F x 45 LONG	PUMP BUND DRAIN
N27	DN25	BSP-F x 45 LONG	PUMP BUND DRAIN
N28	DN50	BSP-F x 50 LONG	SPARE / GAUGE
N29	DN200	ASME CLASS 150 FLANGE	PRIMARY EMERGENCY VENT

BSP-F: BSP FEMALE THREAD
BSP-M: BSP MALE THREAD

IF IN DOUBT ASK.
DRAWING INFORMATION TAKES PRECEDENCE OVER PARTS LIST



complete fuel storage solutions

Part of the Eredyne Group

COPYRIGHT: This drawing and the information herein is the property of Fuelco Pty Ltd and must not be reproduced, transmitted or disclosed to other parties without written permission from the owners.

GENERAL NOTES

DO NOT SCALE

UNLESS STATED OTHERWISE:-

ALL DIMENSIONS IN MILLIMETERS

ALL THREADS ARE METRIC COARSE

DEBURR & REMOVE ALL SHARP EDGES

TOLERANCES:

TYPE	TOLERANCE
GENERAL	±5.0
ONE DECIMAL PLACE	±0.1
TWO DECIMAL PLACE	±0.1
ANGULAR (°)	±1.0

SCALE

NTS

DWN RVD 4/8/2023

CLIENT

END USER

TITLE

LTKL 30 KLASIK BULK TANK
GENERAL ARRANGEMENT
STANDARD CONFIGURATION
SHEET 2 OF 2

DRAWING NUMBER

LTKL30-GA-00

REV 1