




FuelcoTM

complete fuel storage solutions

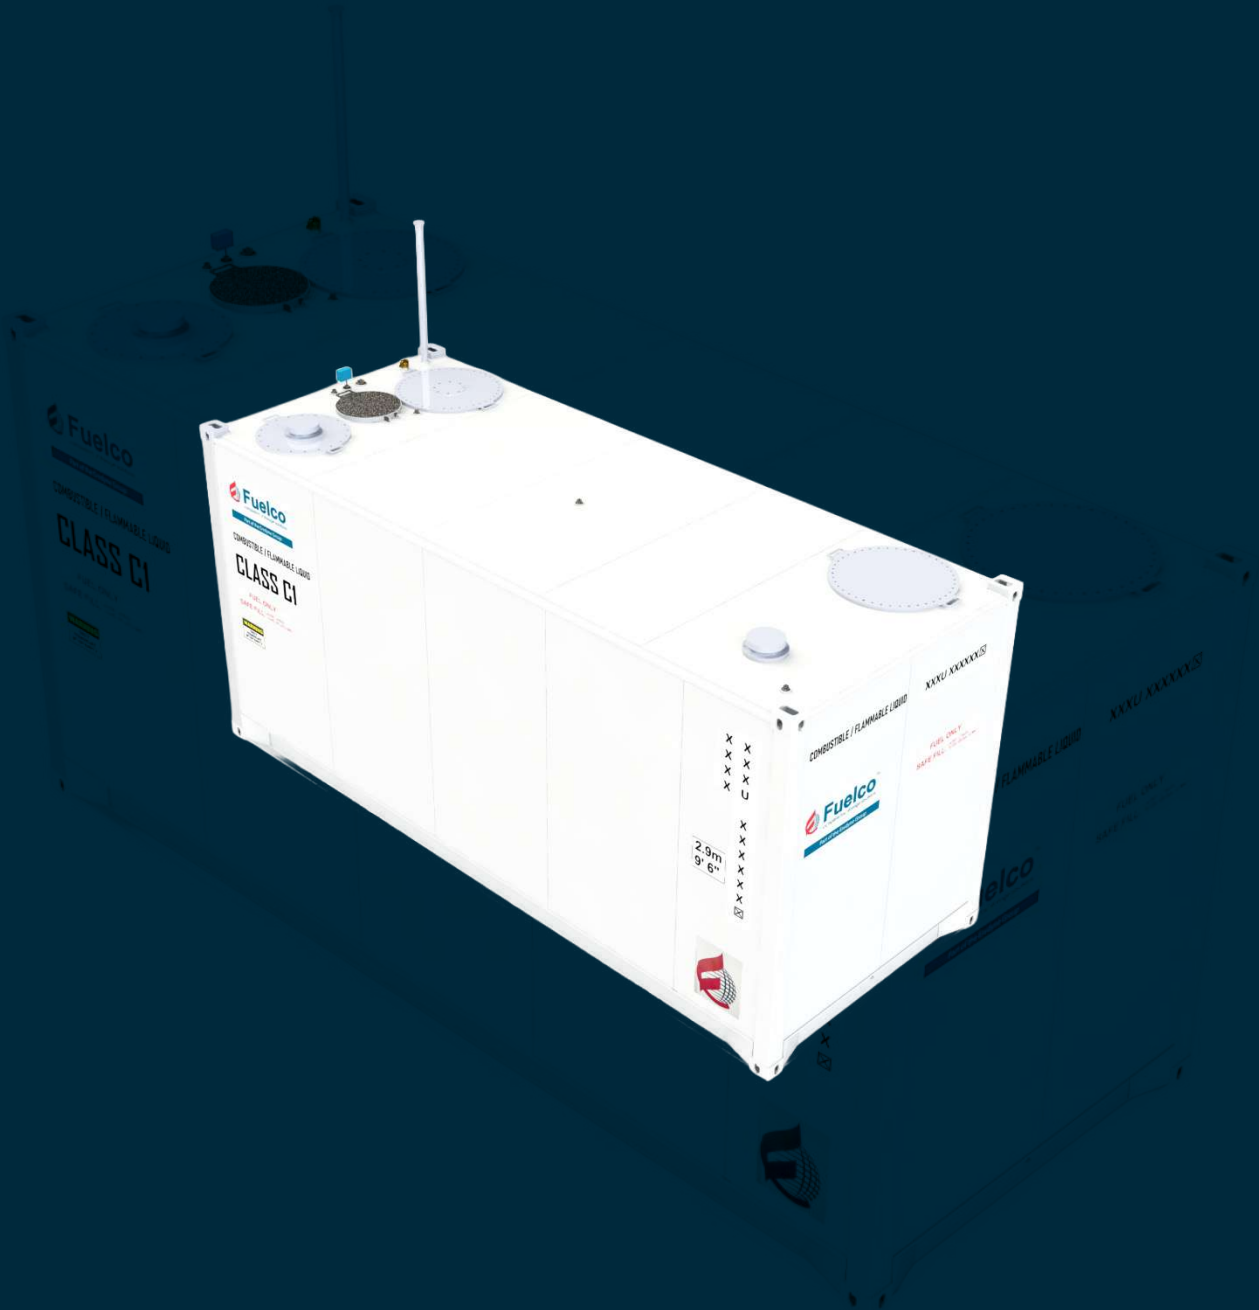

SPEC SHEET

Klassic Tanks – LTKL 38

Klassic – LTKL 38

Standard Tanks Features:




Self bunded double wall design with

- Fluid level dipstick for tank and interstitial space
- Vent pipe for tank and interstitial space
- Suction foot valve, overfill protection and electronic overfill alarm
- Corner container lock castings for ease of transport
- Access manway**
- Warranty - 5 years** structural, 1 year on valves (conditions apply)

Pump bay model standard with:

- Bunded pump bay with lockable weatherproof doors
- Galvanised access ladder and platform; with ladder fitted to either side of the platform (ex-factory)
- Galvanised kick plate and middle rail provided for additional safety of users

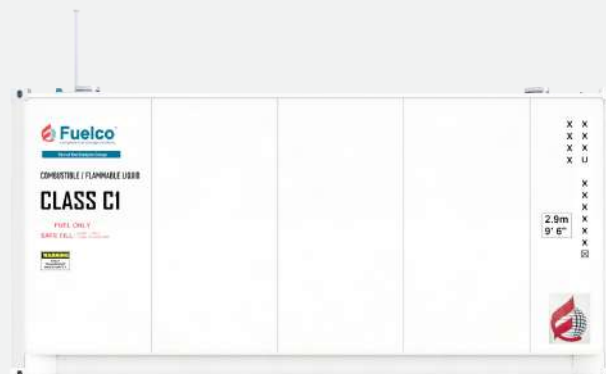

Specification	Details
Tank Model	LTKL 38
Gross Fill	36,753 litres
SFL	34,200 litres
Length	6058 mm
Width	2438 mm
Height	2896 mm
Empty Weight	8,400 kg
Vent Pipe	Standard
Fluid Level Dipstick	Standard
Compliance	AS1940, AS1692, AS1657, UL142, ULCS601

Disclaimer: Information and photographs shown are for marketing purposes only. Actual product may vary to images shown due to continual improvement processes, design changes and optional extras.


Contact details:


+61 (03) 9775 1366
 sales@fuelco.com.au
 fuelco.com.au

Request a Quote Today

Fuelco holds stock of these tanks in ALL states across Australia. For details on availability and pricing, please contact your local state manager.



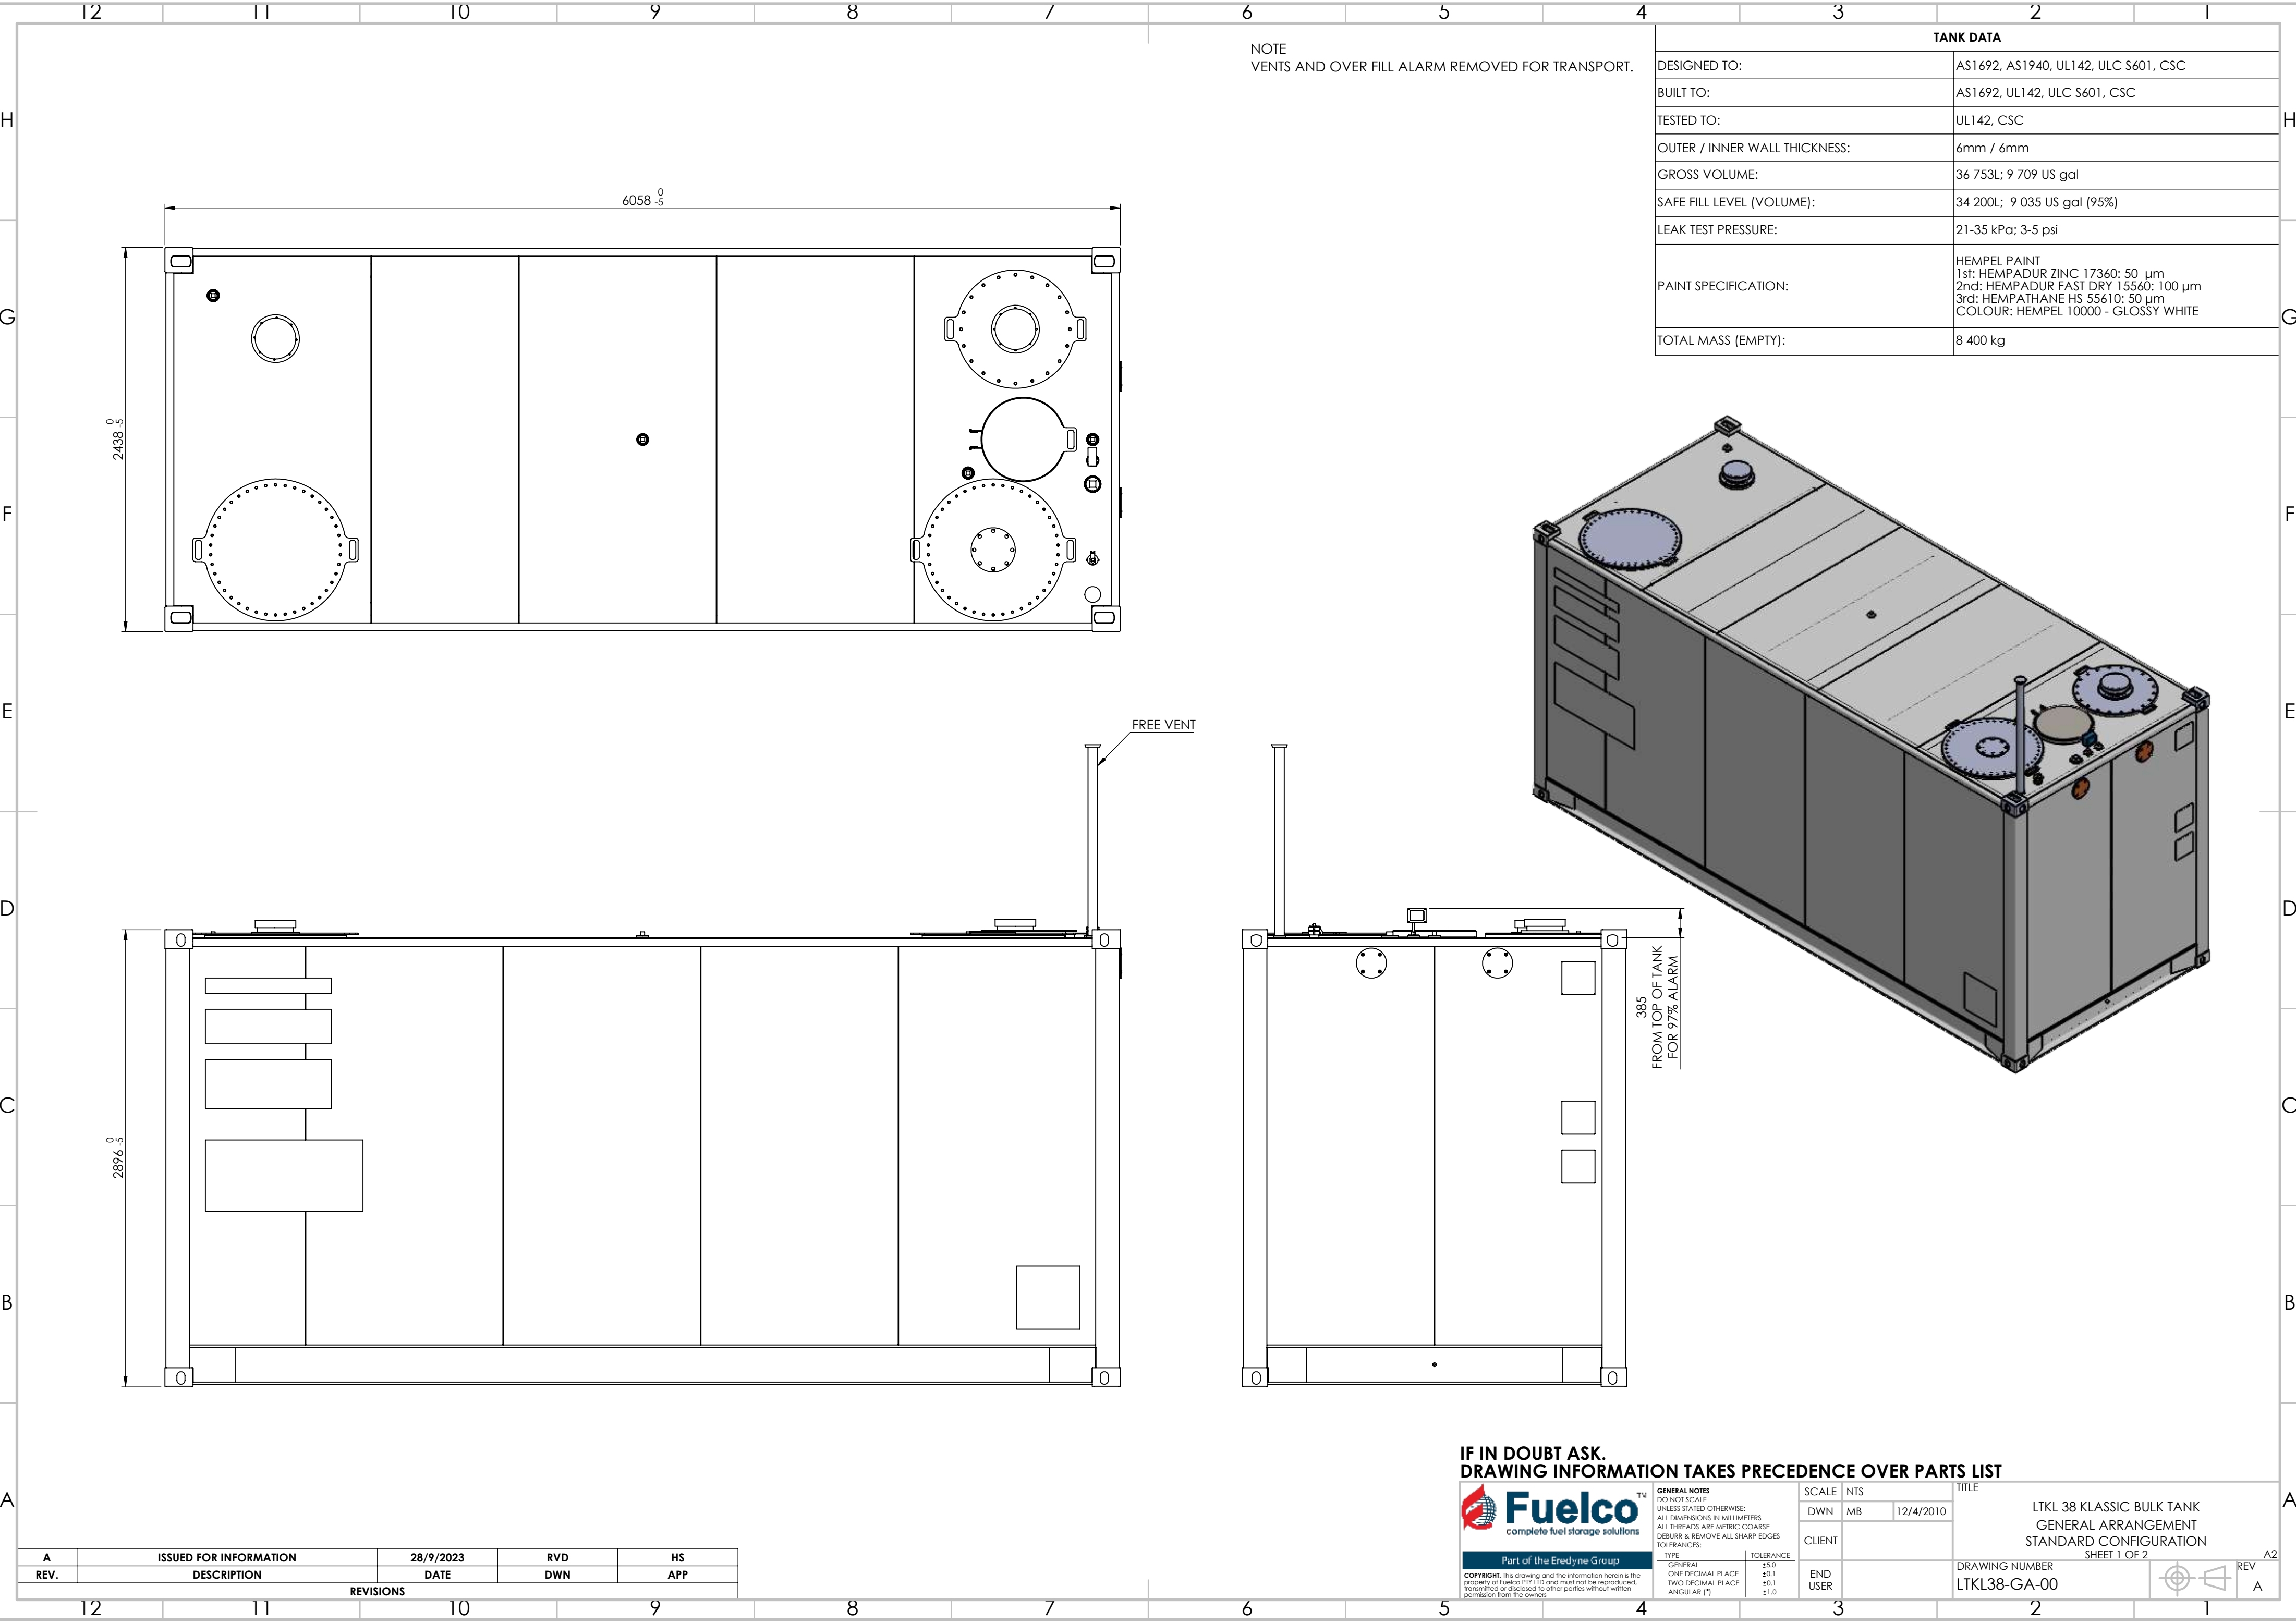

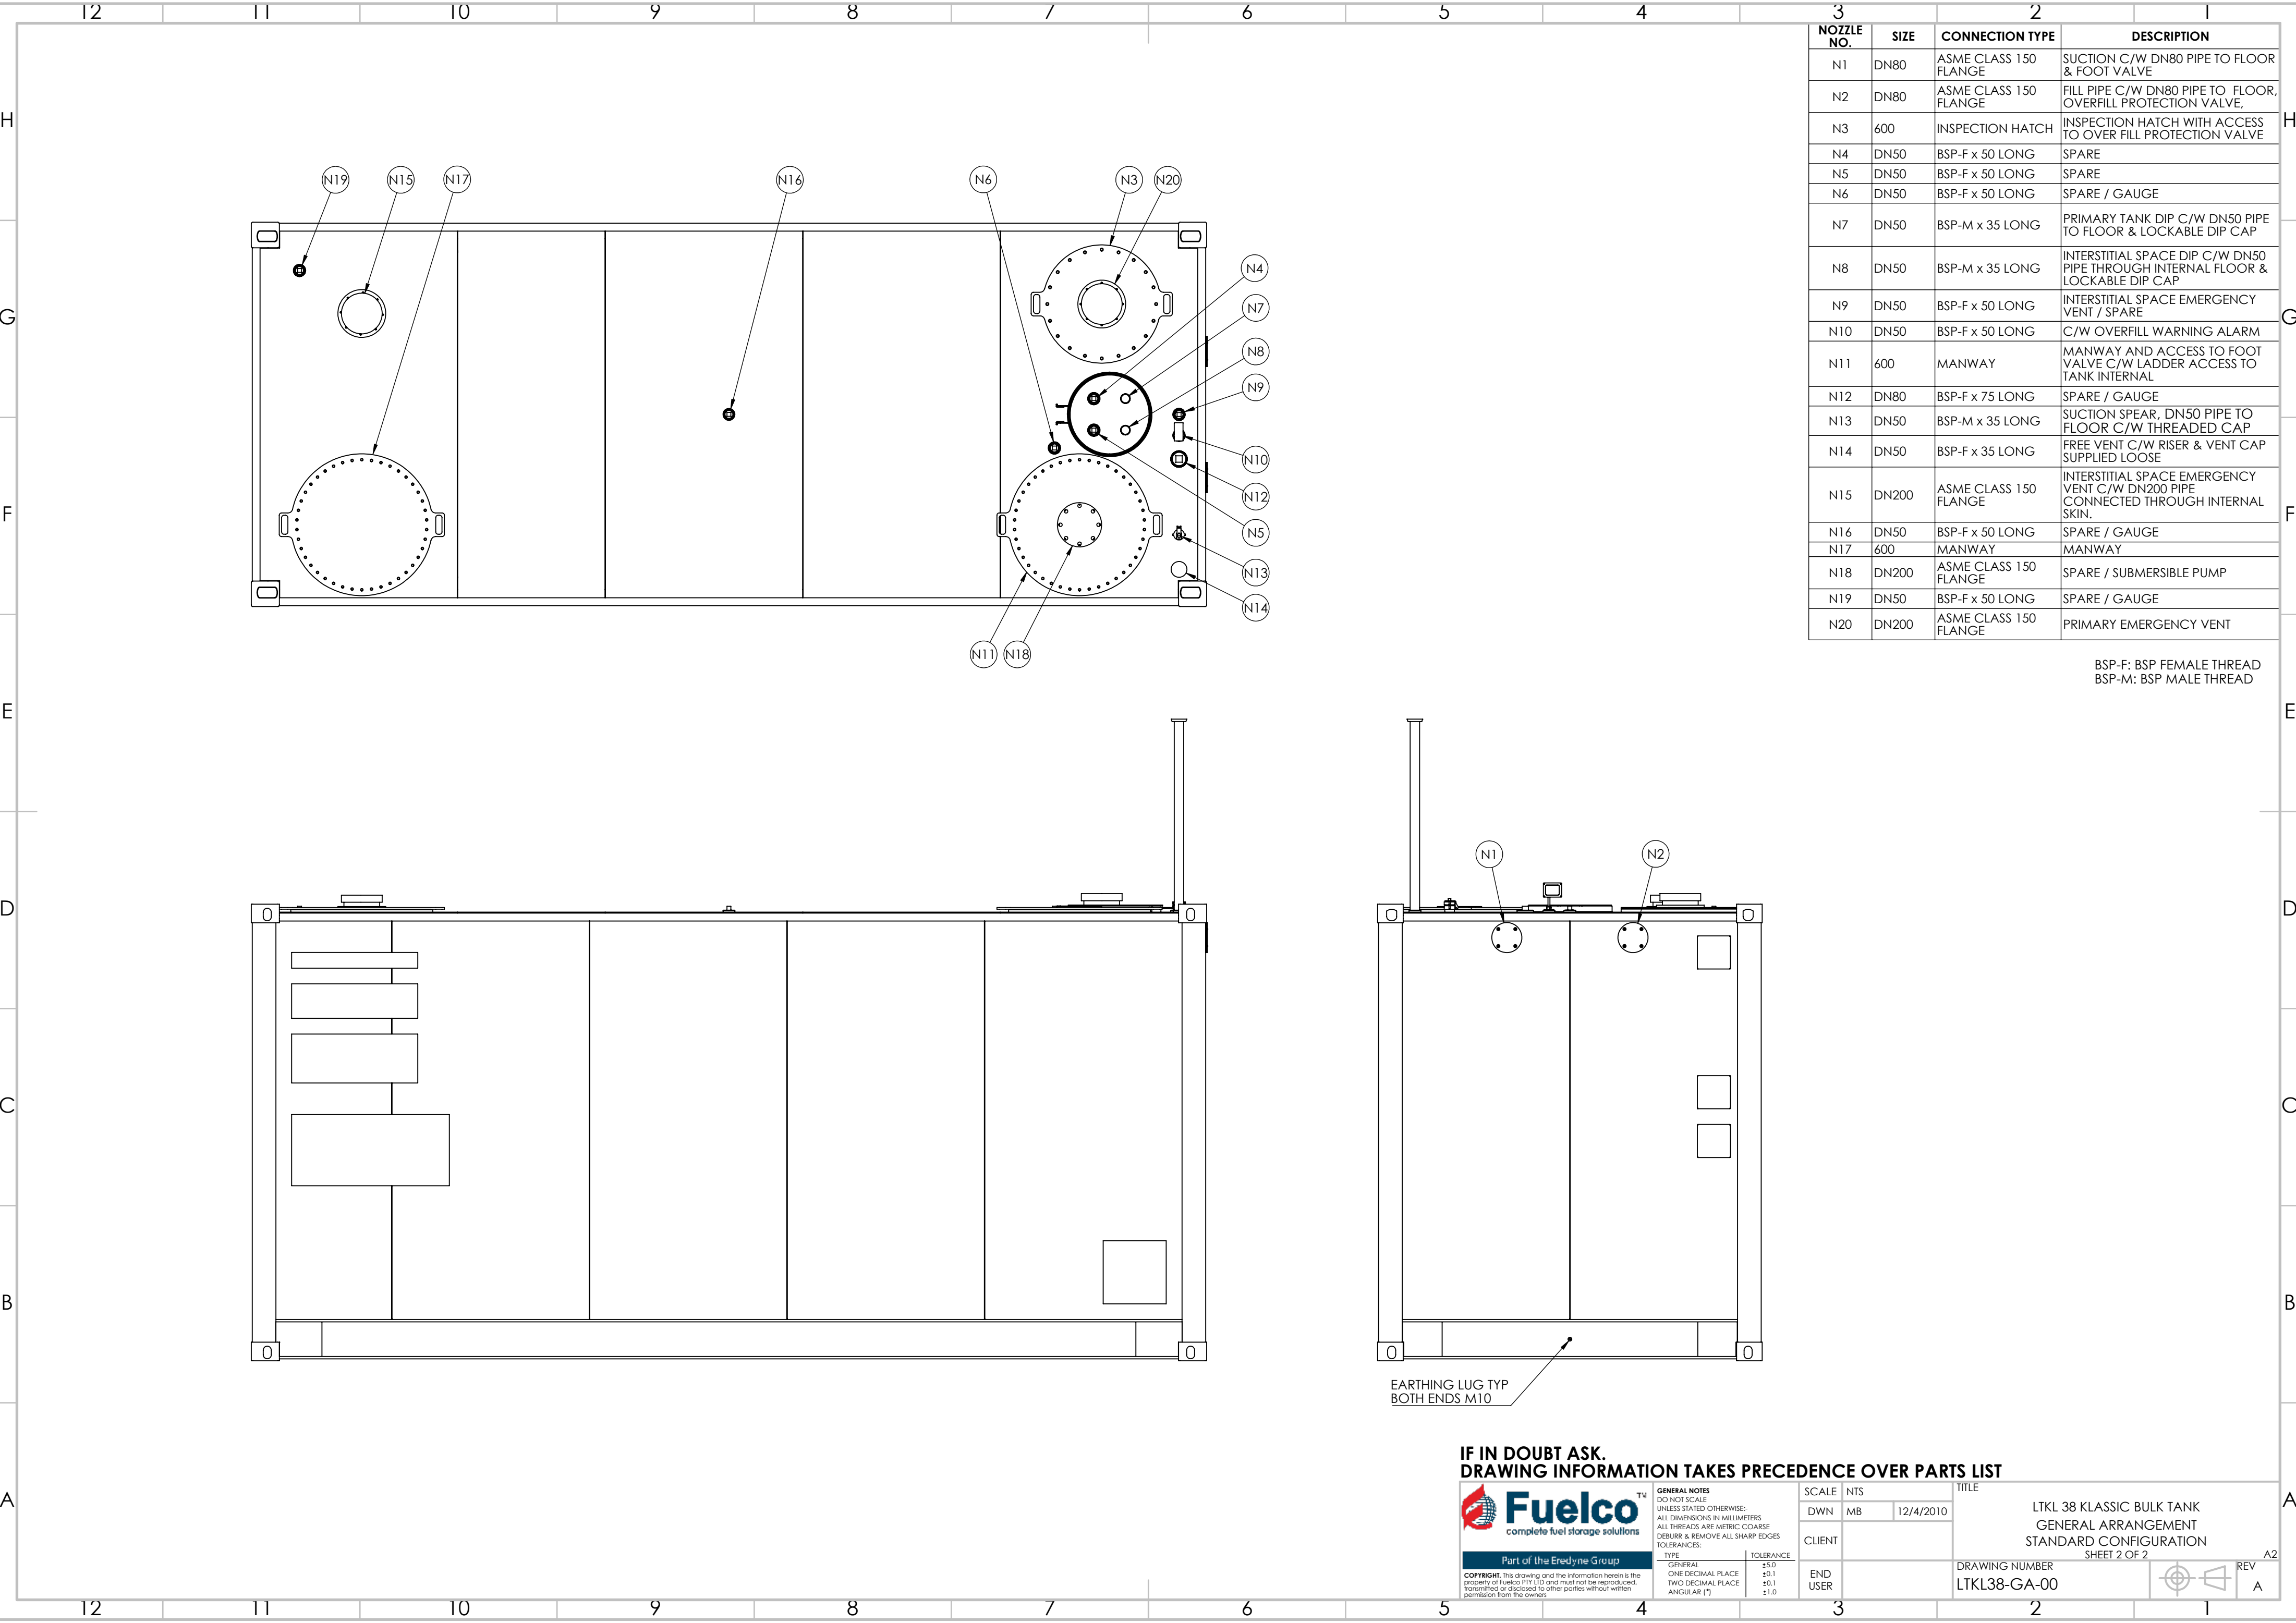

3		2		1
NOZZLE NO.	SIZE	CONNECTION TYPE	DESCRIPTION	
N1	DN80	ASME CLASS 150 FLANGE	SUCTION C/W DN80 PIPE TO FLOOR & FOOT VALVE	
N2	DN80	ASME CLASS 150 FLANGE	FILL PIPE C/W DN80 PIPE TO FLOOR, OVERFILL PROTECTION VALVE,	
N3	600	INSPECTION HATCH	INSPECTION HATCH WITH ACCESS TO OVER FILL PROTECTION VALVE	
N4	DN50	BSP-F x 50 LONG	SPARE	
N5	DN50	BSP-F x 50 LONG	SPARE	
N6	DN50	BSP-F x 50 LONG	SPARE / GAUGE	
N7	DN50	BSP-M x 35 LONG	PRIMARY TANK DIP C/W DN50 PIPE TO FLOOR & LOCKABLE DIP CAP	
N8	DN50	BSP-M x 35 LONG	INTERSTITIAL SPACE DIP C/W DN50 PIPE THROUGH INTERNAL FLOOR & LOCKABLE DIP CAP	
N9	DN50	BSP-F x 50 LONG	INTERSTITIAL SPACE EMERGENCY VENT / SPARE	
N10	DN50	BSP-F x 50 LONG	C/W OVERFILL WARNING ALARM	
N11	600	MANWAY	MANWAY AND ACCESS TO FOOT VALVE C/W LADDER ACCESS TO TANK INTERNAL	
N12	DN80	BSP-F x 75 LONG	SPARE / GAUGE	
N13	DN50	BSP-M x 35 LONG	SUCTION SPEAR, DN50 PIPE TO FLOOR C/W THREADED CAP	
N14	DN50	BSP-F x 35 LONG	FREE VENT C/W RISER & VENT CAP SUPPLIED LOOSE	
N15	DN200	ASME CLASS 150 FLANGE	INTERSTITIAL SPACE EMERGENCY VENT C/W DN200 PIPE CONNECTED THROUGH INTERNAL SKIN.	
N16	DN50	BSP-F x 50 LONG	SPARE / GAUGE	
N17	600	MANWAY	MANWAY	
N18	DN200	ASME CLASS 150 FLANGE	SPARE / SUBMERSIBLE PUMP	
N19	DN50	BSP-F x 50 LONG	SPARE / GAUGE	
N20	DN200	ASME CLASS 150 FLANGE	PRIMARY EMERGENCY VENT	

BSP-F: BSP FEMALE THREAD
BSP-M: BSP MALE THREAD

IF IN DOUBT ASK.
DRAWING INFORMATION TAKES PRECEDENCE OVER PARTS LIST



complete fuel storage solutions

Part of the Eredyne Group

COPYRIGHT: This drawing and the information herein is the property of Fuelco PTY LTD and must not be reproduced, transmitted or disclosed to other parties without written permission from the owners

GENERAL NOTES

DO NOT SCALE

UNLESS STATED OTHERWISE:-

ALL DIMENSIONS IN MILLIMETERS

ALL THREADS ARE METRIC COARSE

DEBURR & REMOVE ALL SHARP EDGES

TOLERANCES:

TYPE	TOLERANCE
GENERAL	±5.0
ONE DECIMAL PLACE	±0.1
TWO DECIMAL PLACE	±0.1
ANGULAR (°)	±1.0

SCALE	NTS	TITLE
DWN	MB	12/4/2010
CLIENT		
END USER		

DRAWING NUMBER	REV
LTKL38-GA-00	A

LTKL 38 KLASIK BULK TANK

GENERAL ARRANGEMENT

STANDARD CONFIGURATION

SHEET 2 OF 2